


TANK I.D.	CAPACITY	CONSTRUCTION
1	6,000	FIBERGLASS
2	4,000	STEEL
3	4,000	STEEL
4	4,000	STEEL
5	4,000	STEEL
6	500	STEEL

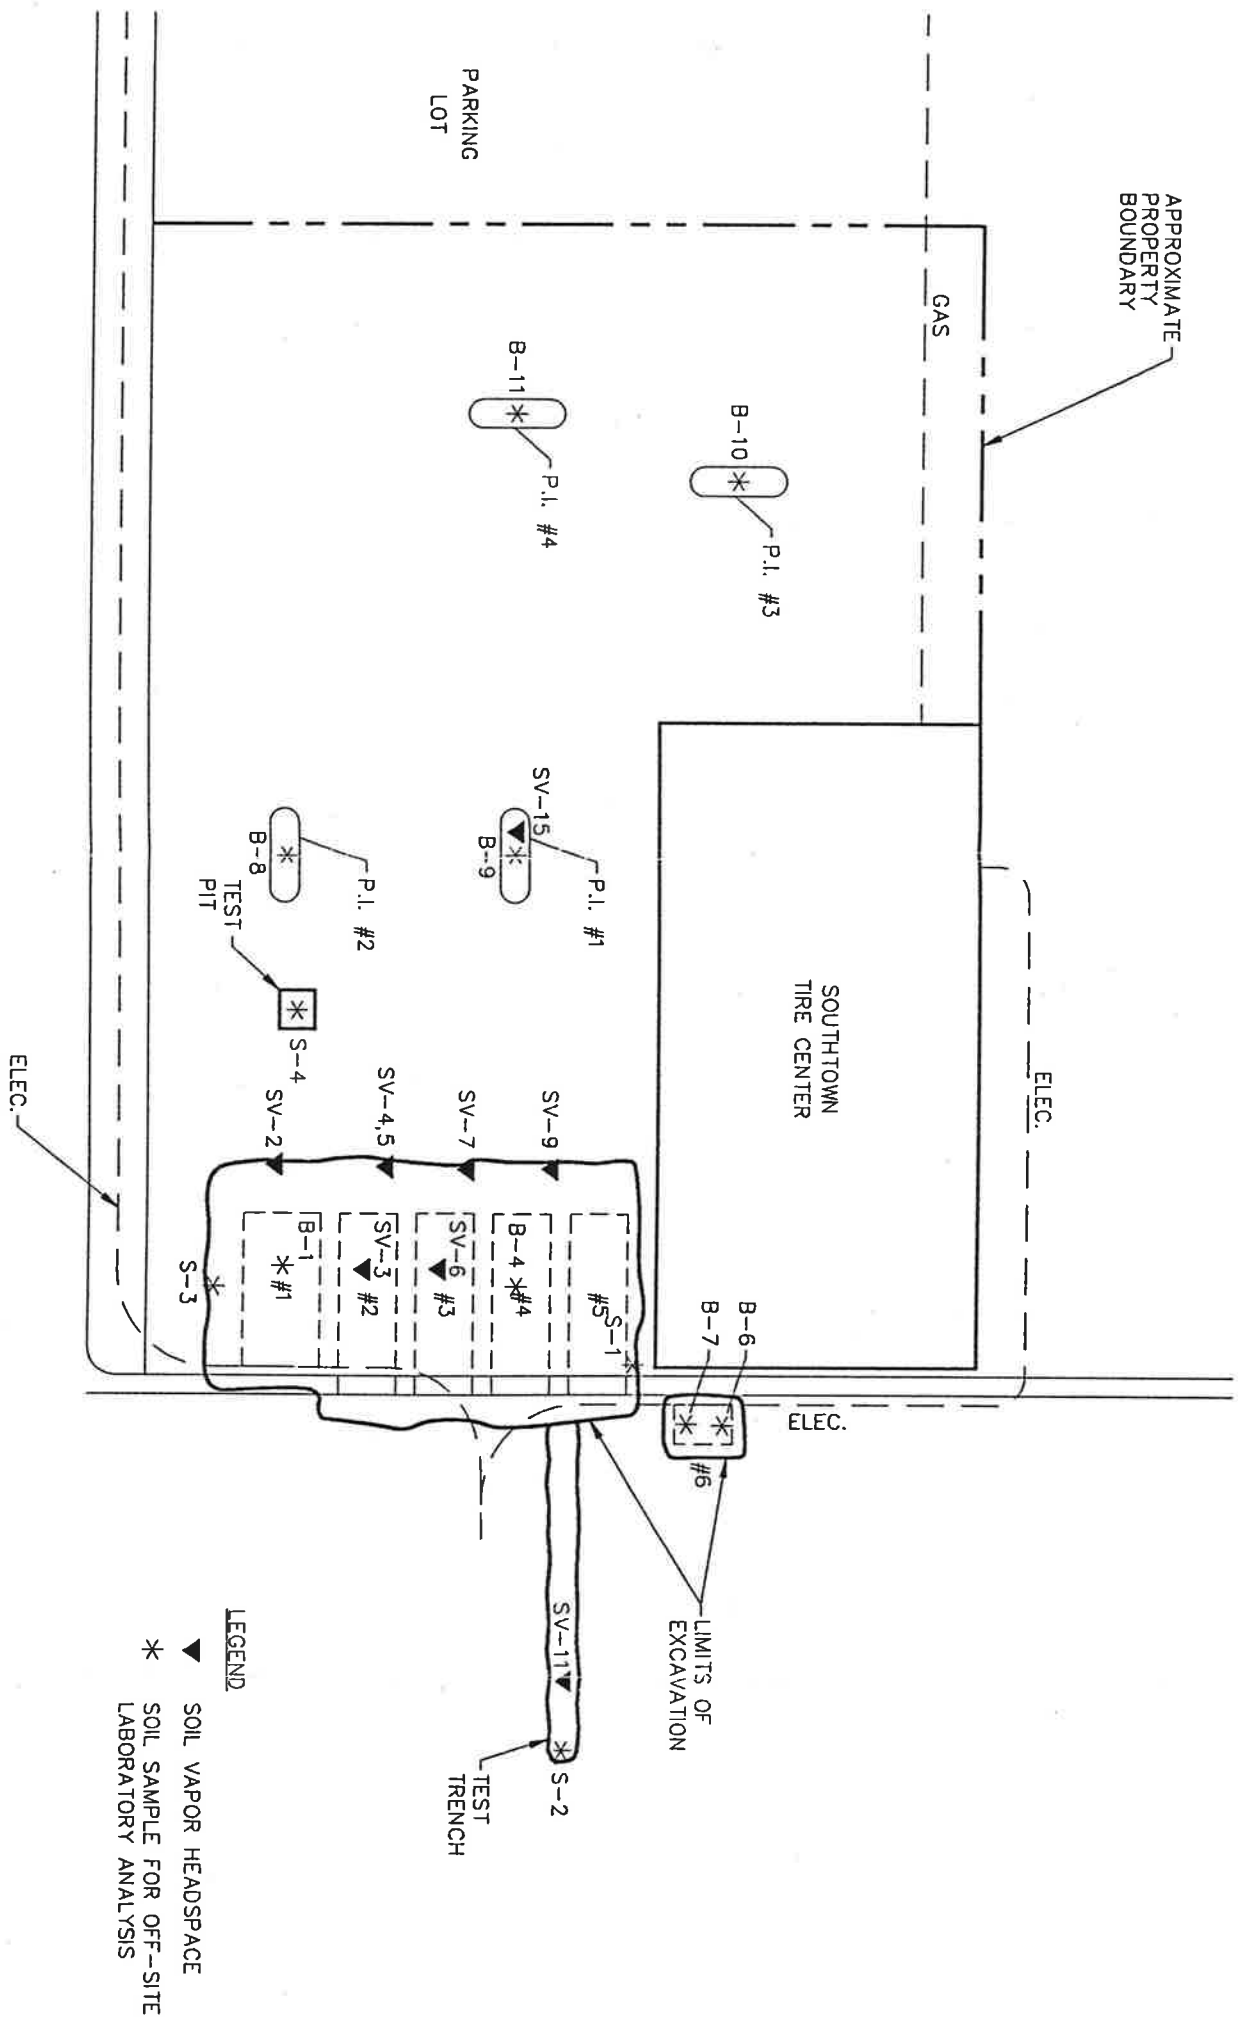

10' 0 20'
SCALE 1" = 20'



LEGEND
 ▲ SOIL VAPOR HEADSPACE
 * SOIL SAMPLE FOR OFF-SITE LABORATORY ANALYSIS


INT	DATE
DRAWN BY: JAG	11-12-94
APP'D BY: E.J.H.	11-12-94
JOB No. CMXX-94-0427	
DWG. No. MX40427B	SHEET OF
SCALE 1" = 20'	2 5

FIGURE NO. 2

FORMER U.S.T. AND SAMPLE LOCATION MAP
 REMEDIAL INVESTIGATION
 SOUTHTOWN TIRE CENTER
 BLOOMINGTON, MINNESOTA

BRAUN™
 INTERTEC

TANK I.D.	CAPACITY	CONSTRUCTION
1	6,000	FIBERGLASS
2	4,000	STEEL
3	4,000	STEEL
4	4,000	STEEL
5	4,000	STEEL
6	500	STEEL

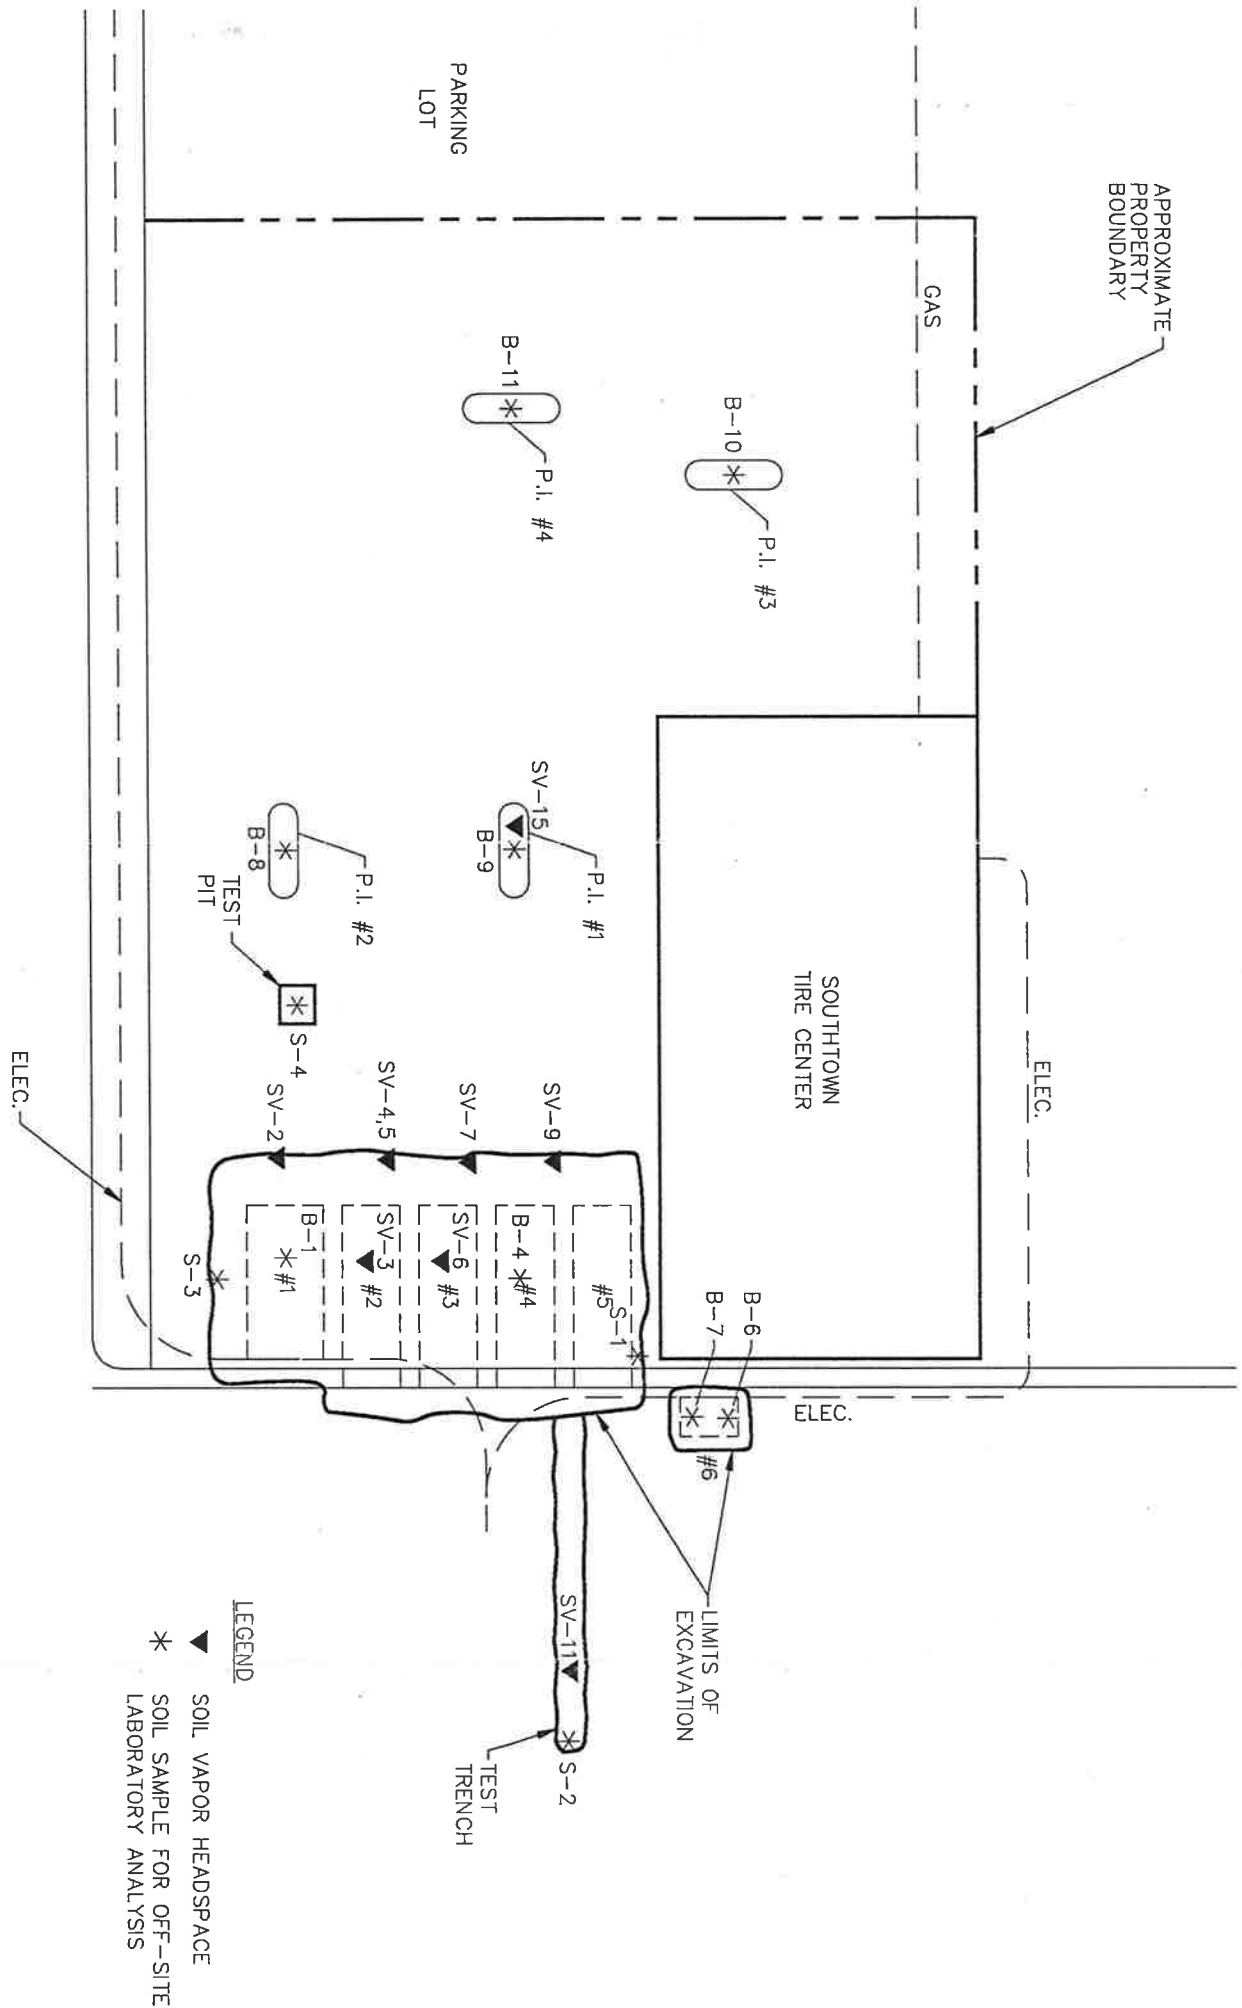

LEGEND

- ▲ SOIL VAPOR HEADSPACE
- * SOIL SAMPLE FOR OFF-SITE LABORATORY ANALYSIS




INT	DATE
DRAWN BY: JAG	11-12-94
APP'D BY: EJJ	11-12-94
JOB No. CMXX-94-0427	
DWG. No. MX40427B	SHEET OF
SCALE 1" = 20'	2 5

FIGURE NO. 2

FORMER U.S.T. AND SAMPLE LOCATION MAP
REMEDIAL INVESTIGATION
SOUTHTOWN TIRE CENTER
BLOOMINGTON, MINNESOTA


BRAUNSM
INTERTEC

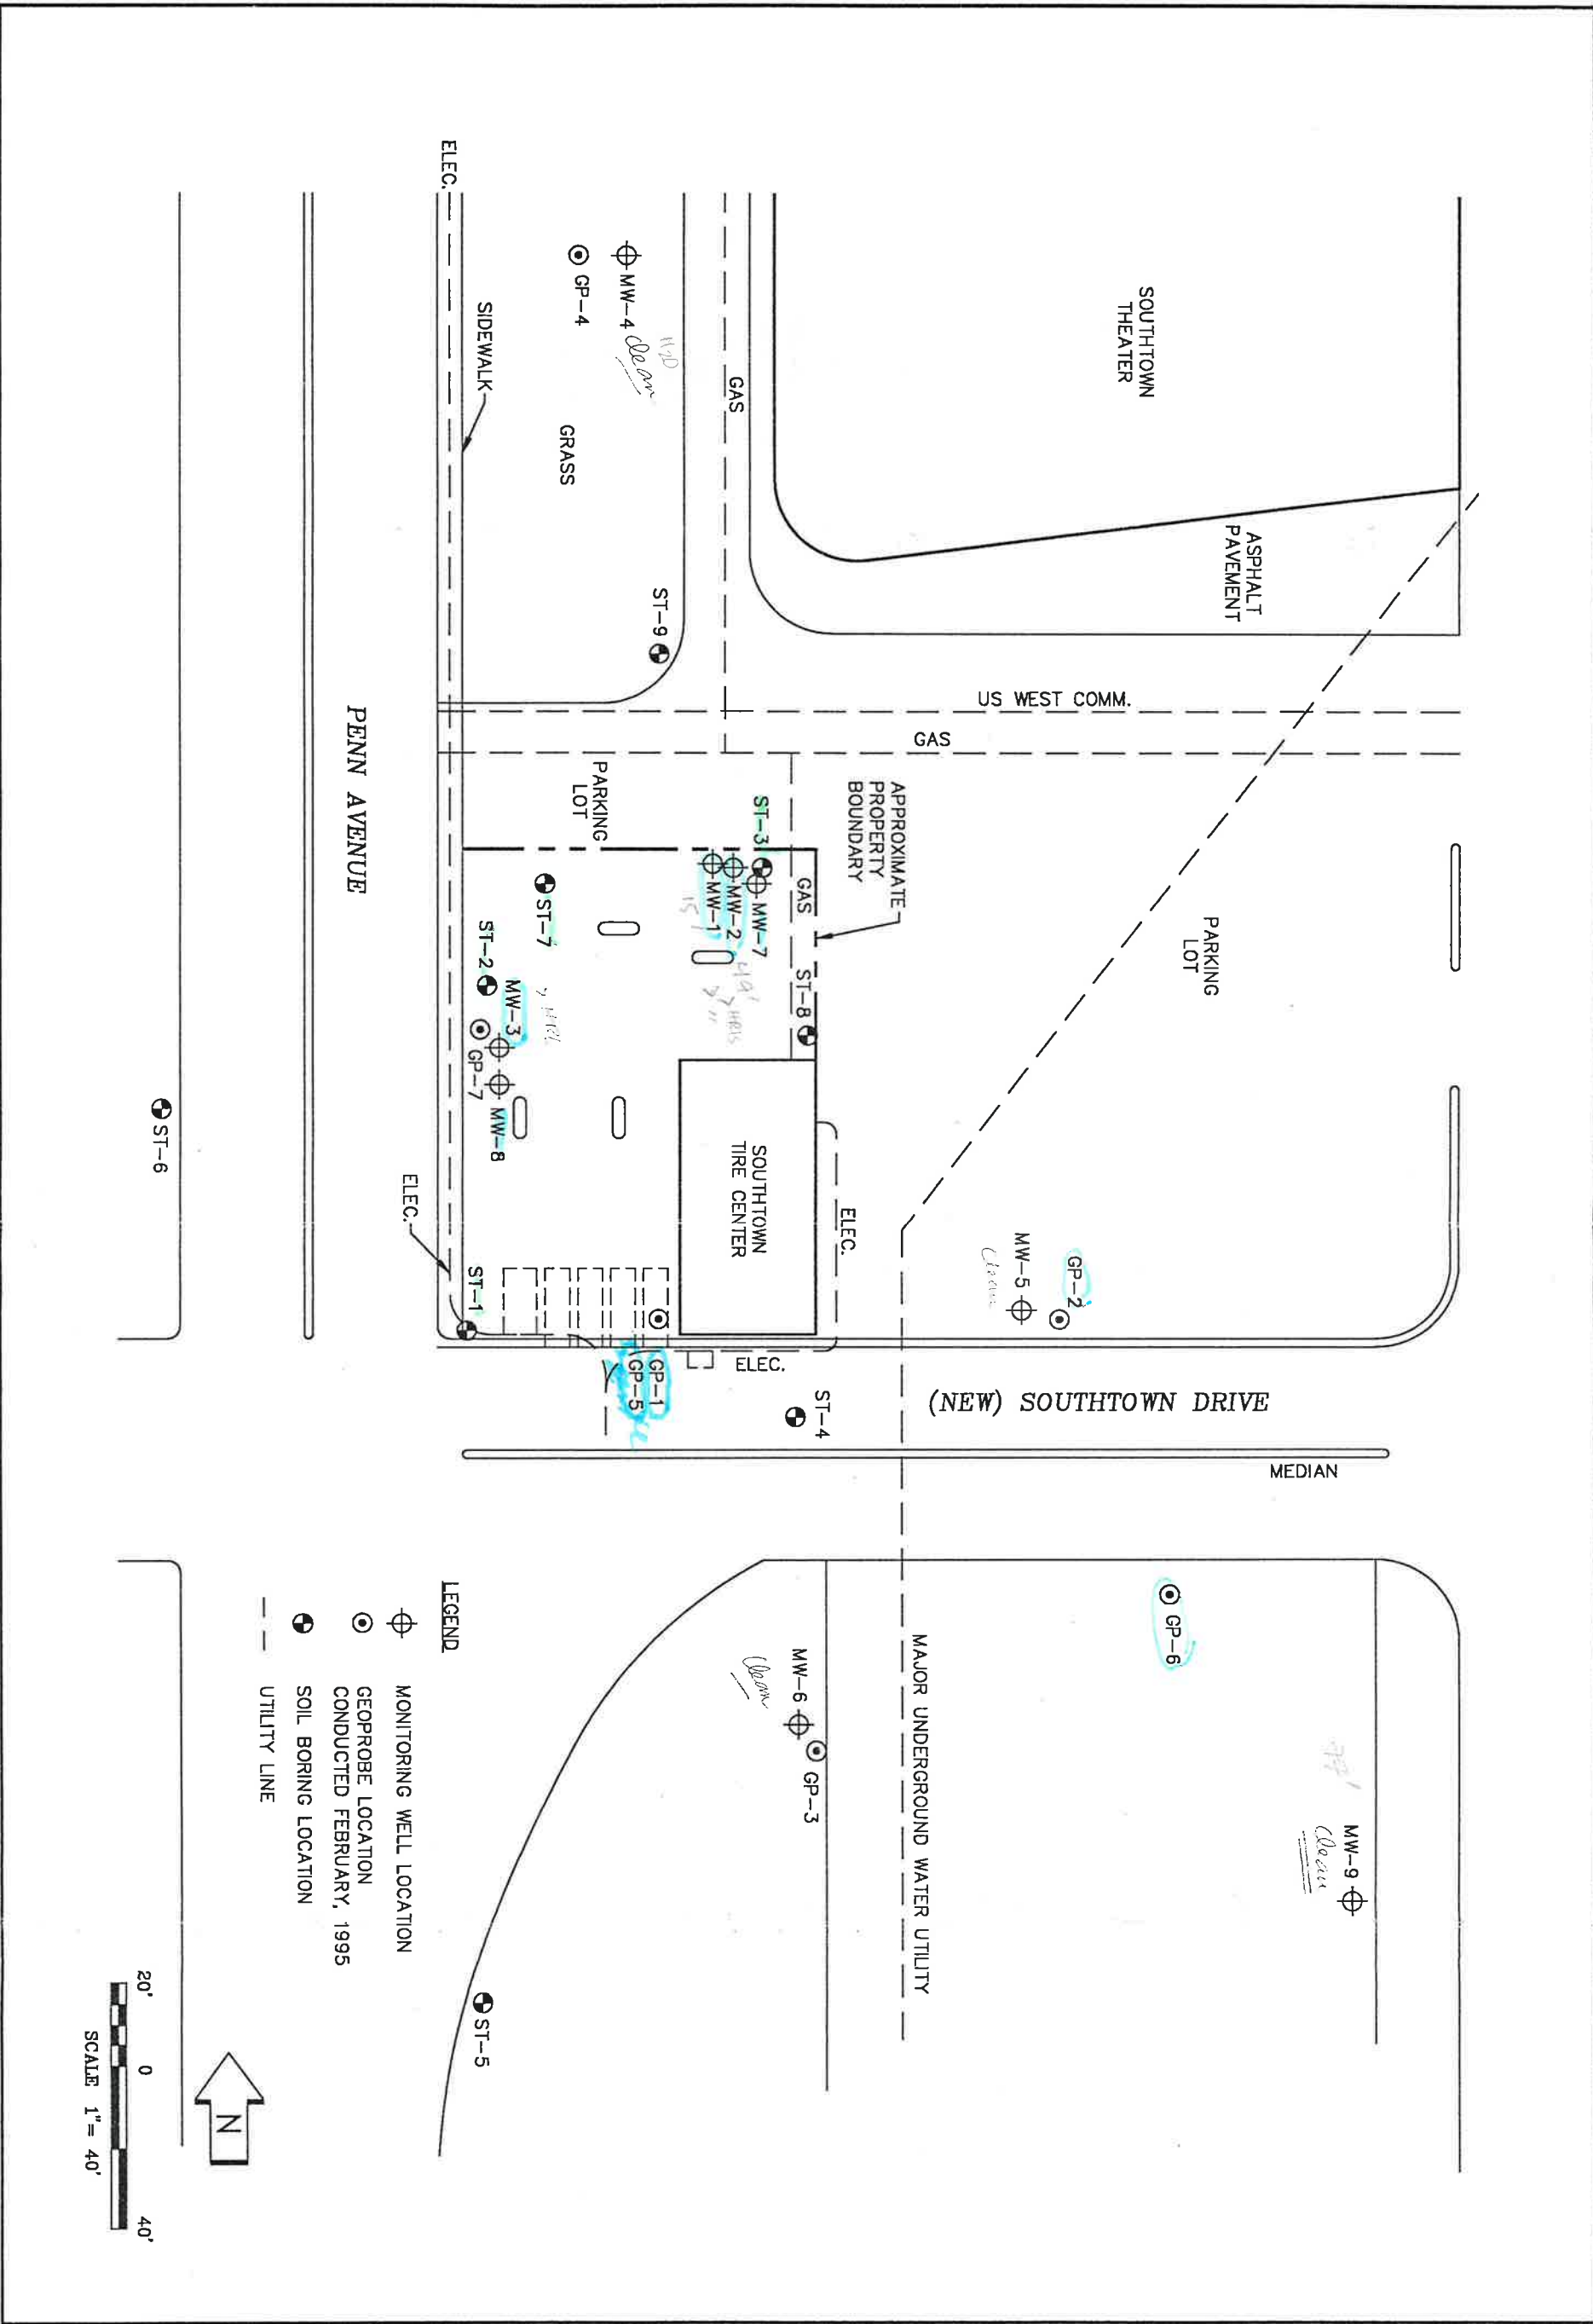


 
BRAUN™
INTERTEC

SITE PLAN
REMEDIAL INVESTIGATION
SOUTHTOWN TIRE CENTER
BLOOMINGTON, MINNESOTA

FIGURE NO. 3	INT	DATE
	DRAWN BY: JAG	11-12-94
	APP'D BY: EJH	4-13-95
	JOB No. CMXX-94-0427	
	DWG. No. MX40427E	SHEET OF
SCALE 1" = 40'		

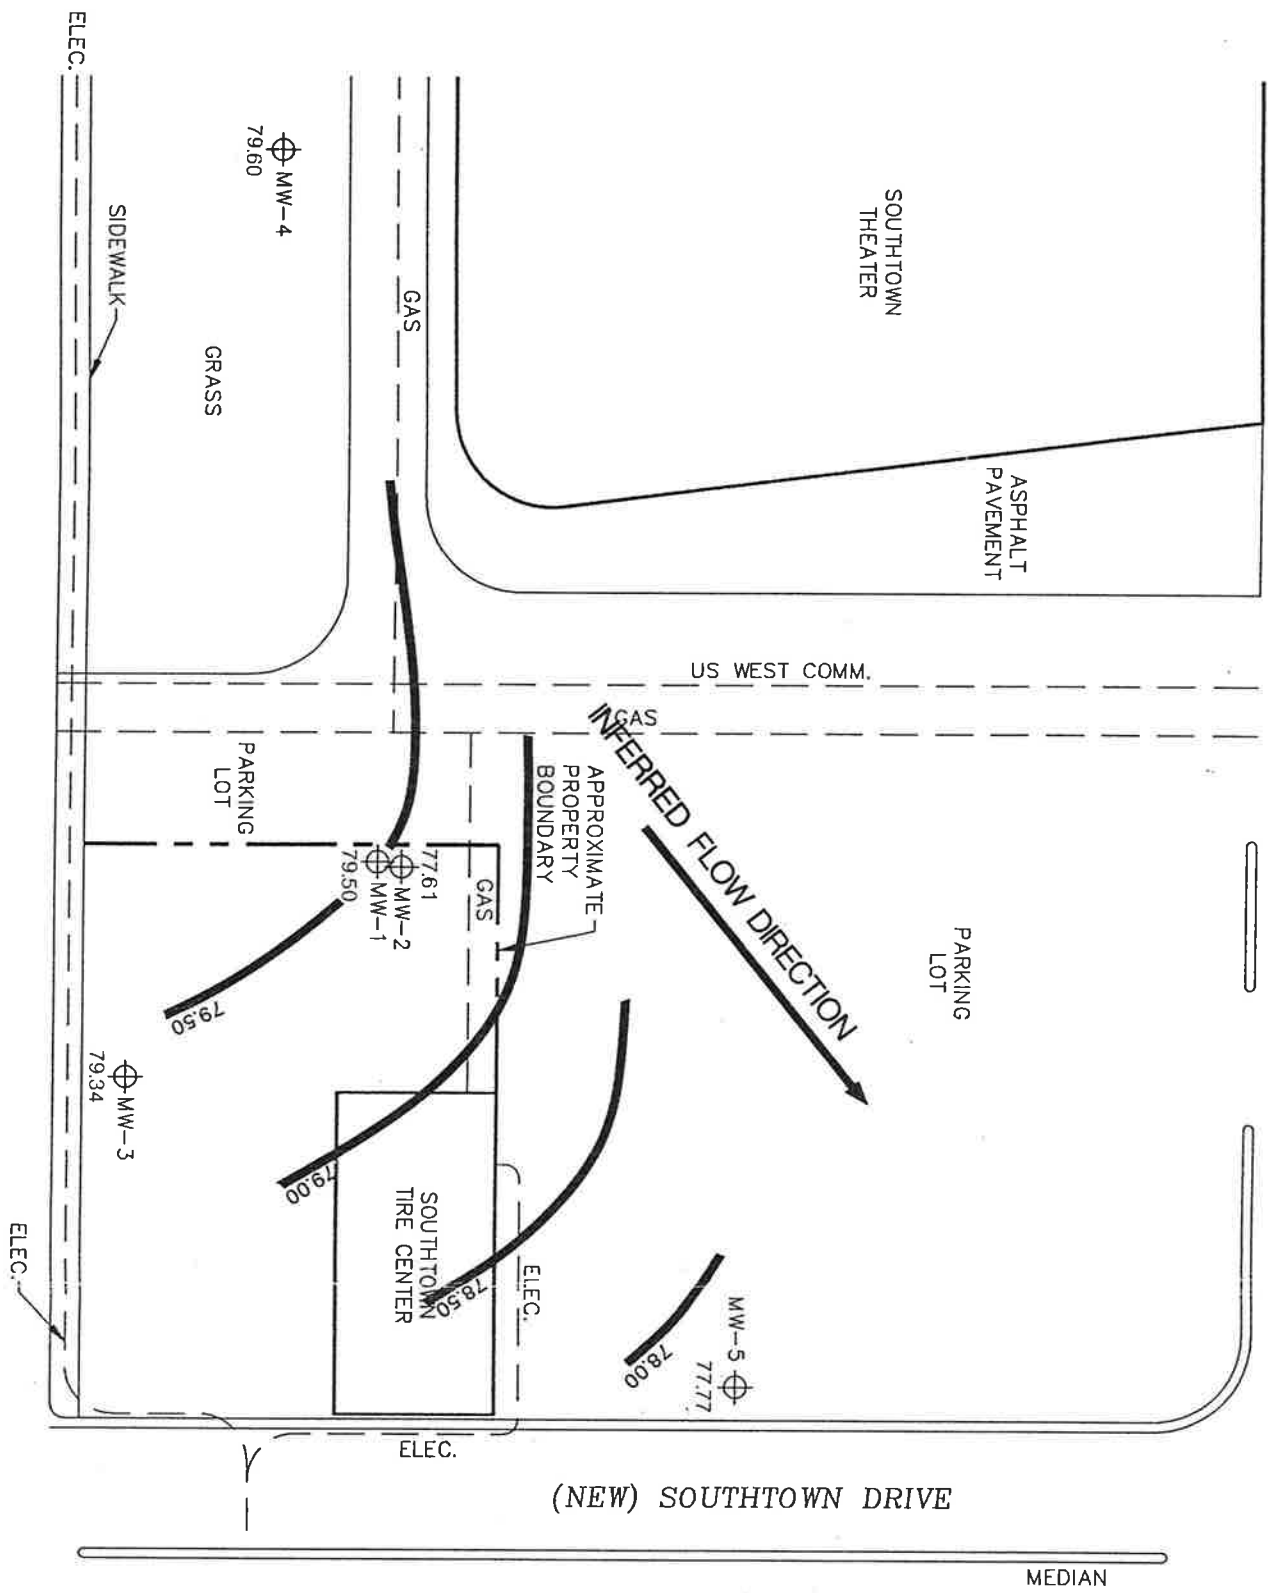



LEGEND
 MONITORING WELL





INT	DATE
DRAWN BY: JAG	11-12-94
APP'D BY: EJH	11-12-94
JOB No. CMXX-94-0427	
DWG. No. MX40427E	SHEET OF
SCALE 1" = 40'	5 5

WATER TABLE CONTOUR MAP (11-16-94)
 REMEDIAL INVESTIGATION
 SOUTHTOWN TIRE CENTER
 BLOOMINGTON, MINNESOTA

BRAUN™
INTERTEC

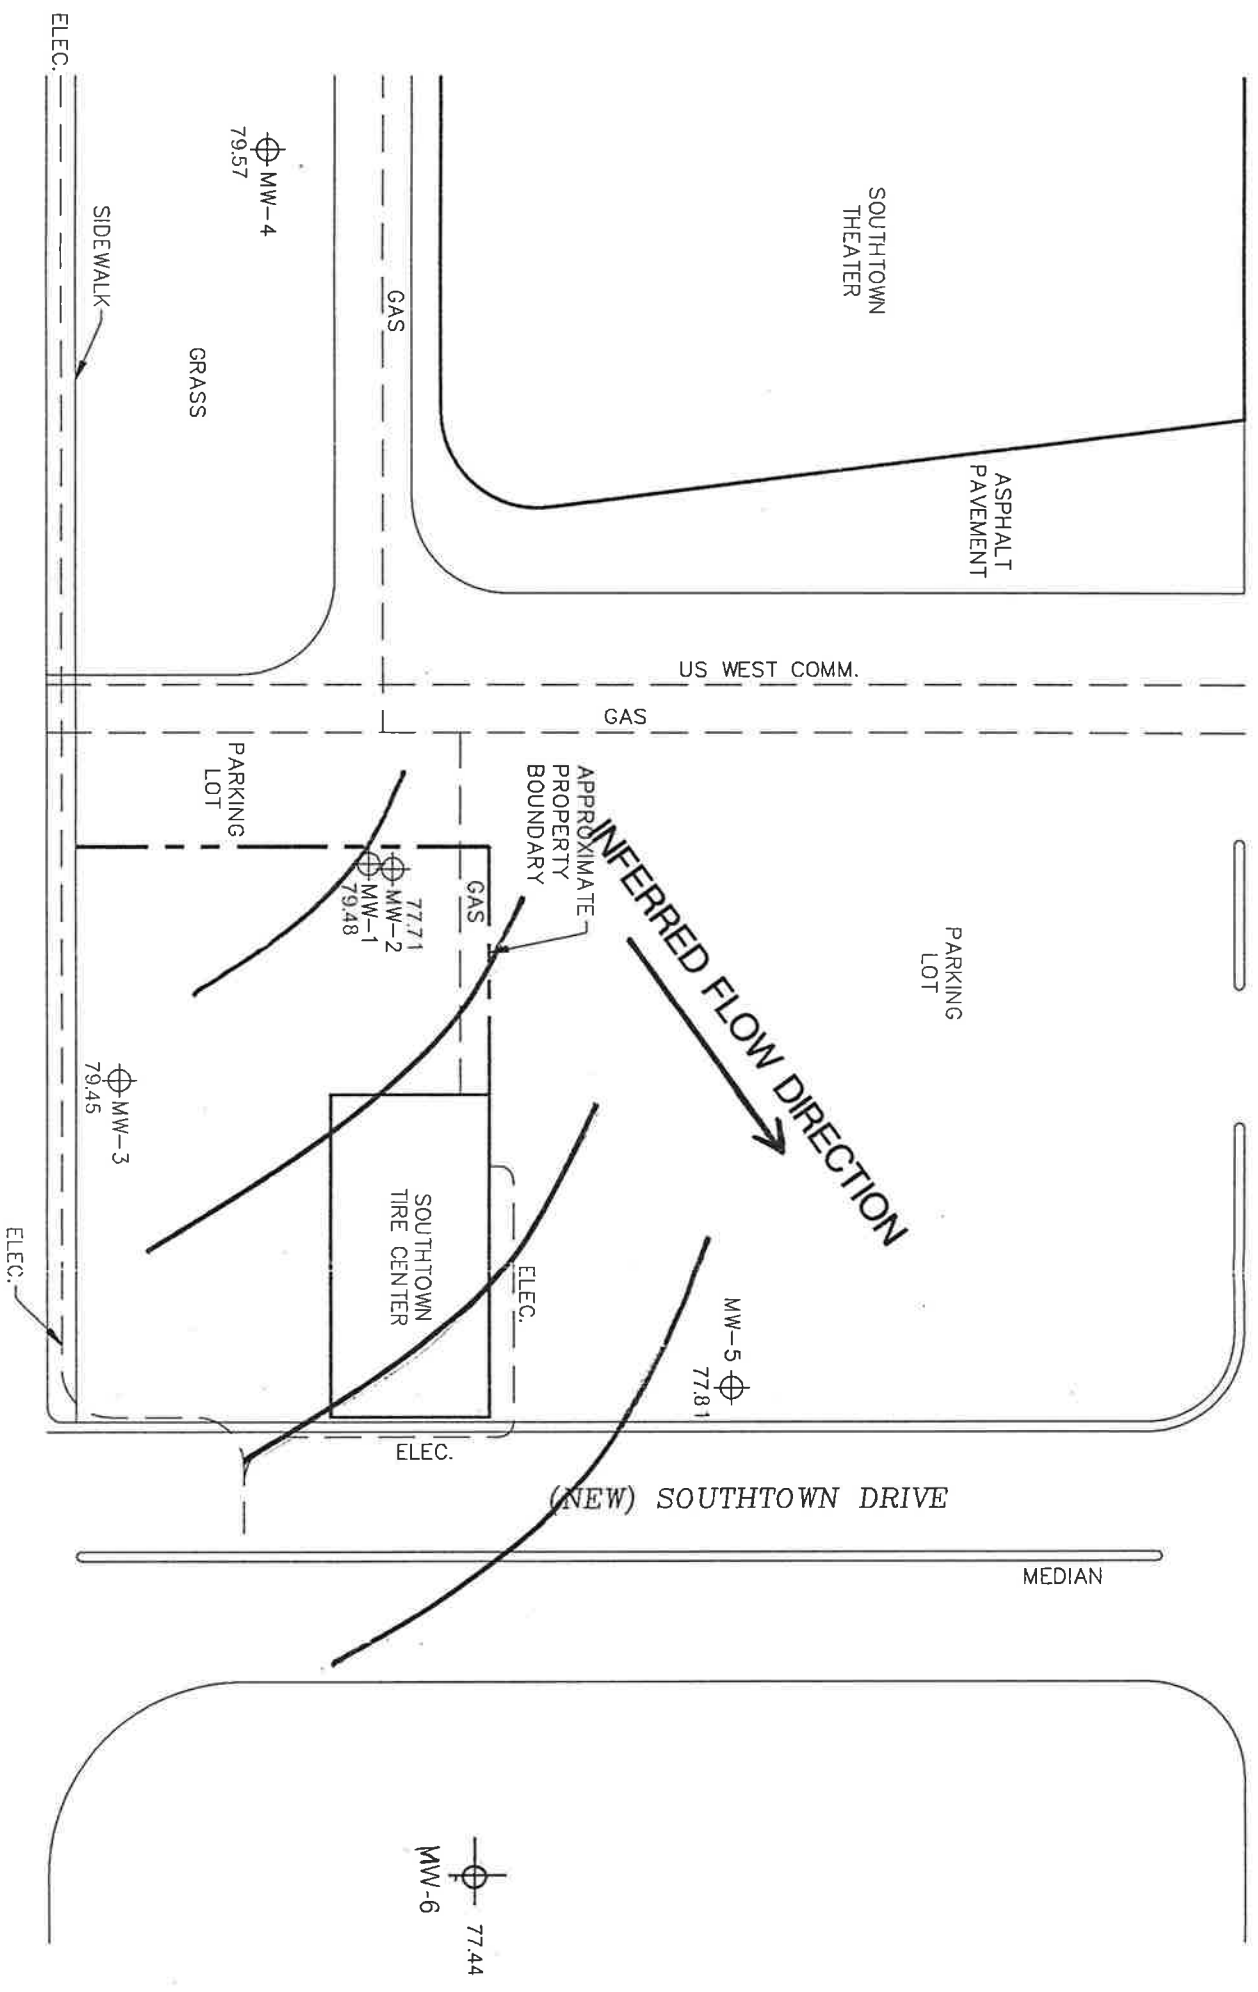

LEGEND
 MONITORING WELL

  


INT	DATE
DRAWN BY: JAG	11-12-94
APP'D BY: EJH	11-12-94
JOB No. CMXX-94-0427	
DWG. No. MX40427E	SHEET OF
SCALE 1" = 40'	5 5

WATER TABLE CONTOUR MAP (12-14-94)
 REMEDIAL INVESTIGATION
 SOUTHTOWN TIRE CENTER
 BLOOMINGTON, MINNESOTA


BRAUNSM
INTERTEC

FIGURE NO. 5

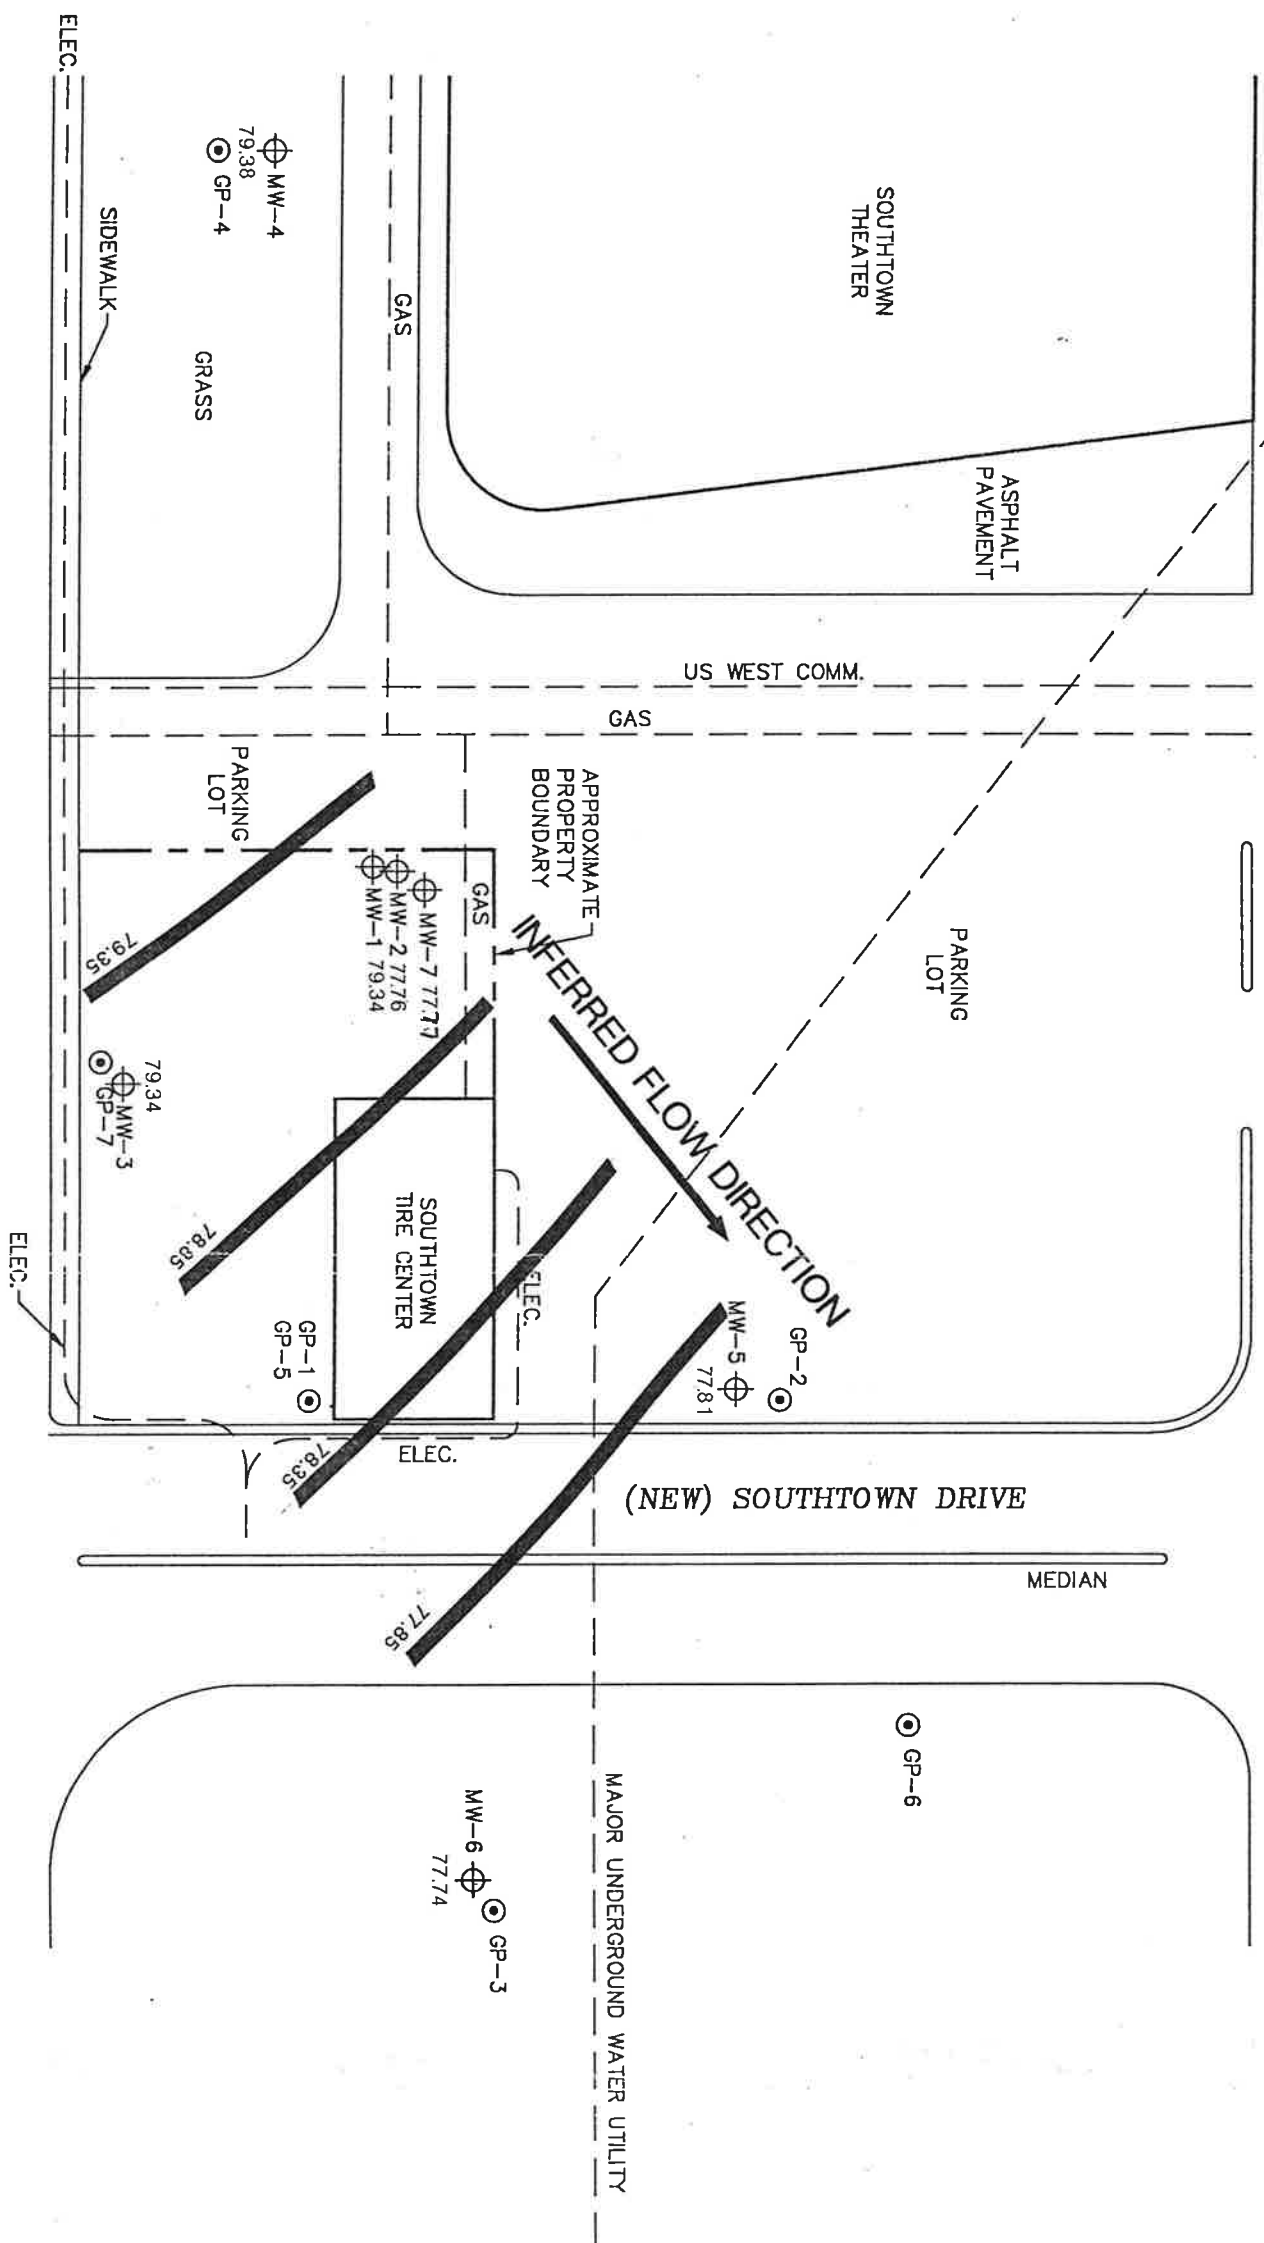

LEGEND


- ⊕ MONITORING WELL
- ⊙ GEOPROBE LOCATIONS CONDUCTED FEBRUARY, 1995
- - - UTILITY LINE

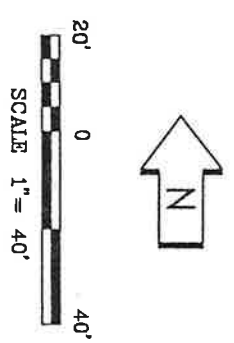

INT	DATE
DRAWN BY: JAG	11-12-94
APP'D BY: EJH	02-28-95
JOB No. CMXX-94-0427	
DWG. No. MX40427E	SHEET OF
SCALE 1" = 40'	


WATER TABLE CONTOUR MAP (02-24-95)
 REMEDIAL INVESTIGATION
 SOUTHTOWN TIRE CENTER
 BLOOMINGTON, MINNESOTA



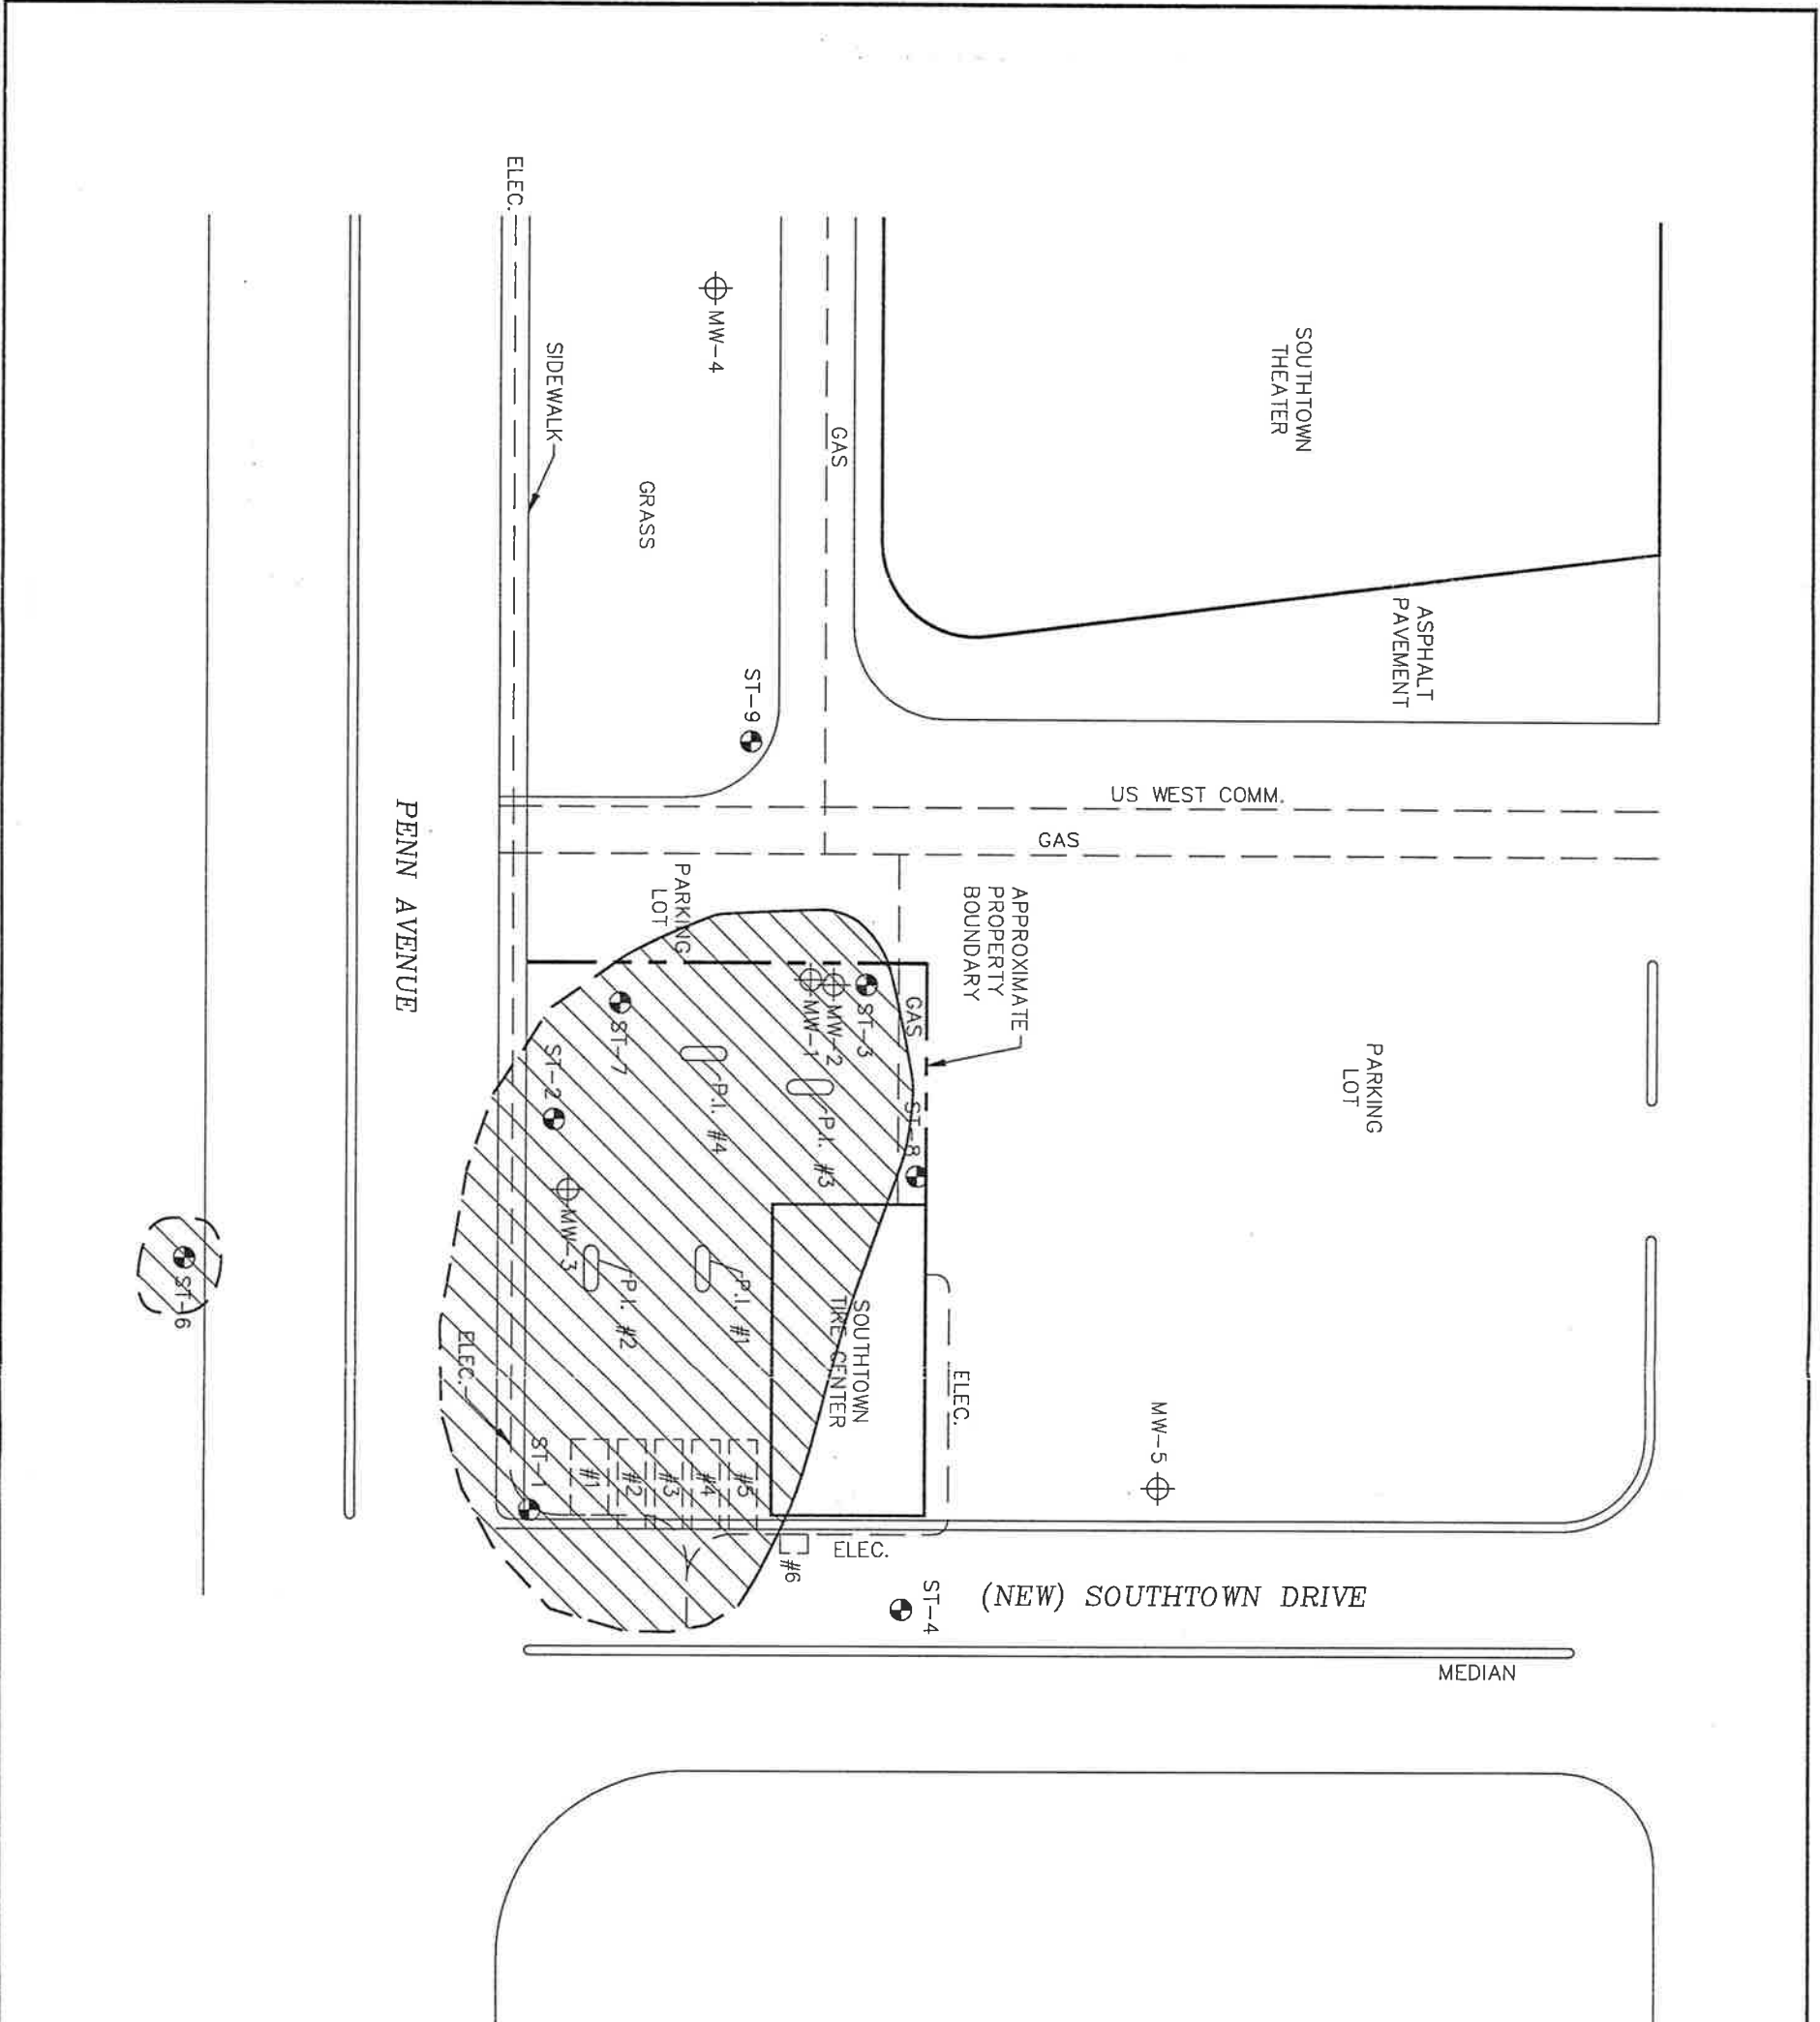

LEGEND

- SOIL BORING LOCATION
- MONITORING WELL
- INFERRED EXTENT OF PETROLEUM IMPACTED SOILS BETWEEN GROUND SURFACE AND 15.0' EXHIBITING 40 PPM OR GREATER VAPOR HEADSPACE READINGS

 


INT	DATE
DRAWN BY: JAG	11-12-94
APP'D BY: EJH	11-12-94
JOB No. CMXX-94-0427	
DWG. No. MX40427C	SHEET OF
SCALE 1" = 40'	3 5

INFERRED EXTENT OF PETROLEUM IMPACTED SOILS
 REMEDIAL INVESTIGATION
 SOUTHTOWN TIRE CENTER
 BLOOMINGTON, MINNESOTA



FIGURE NO. 7

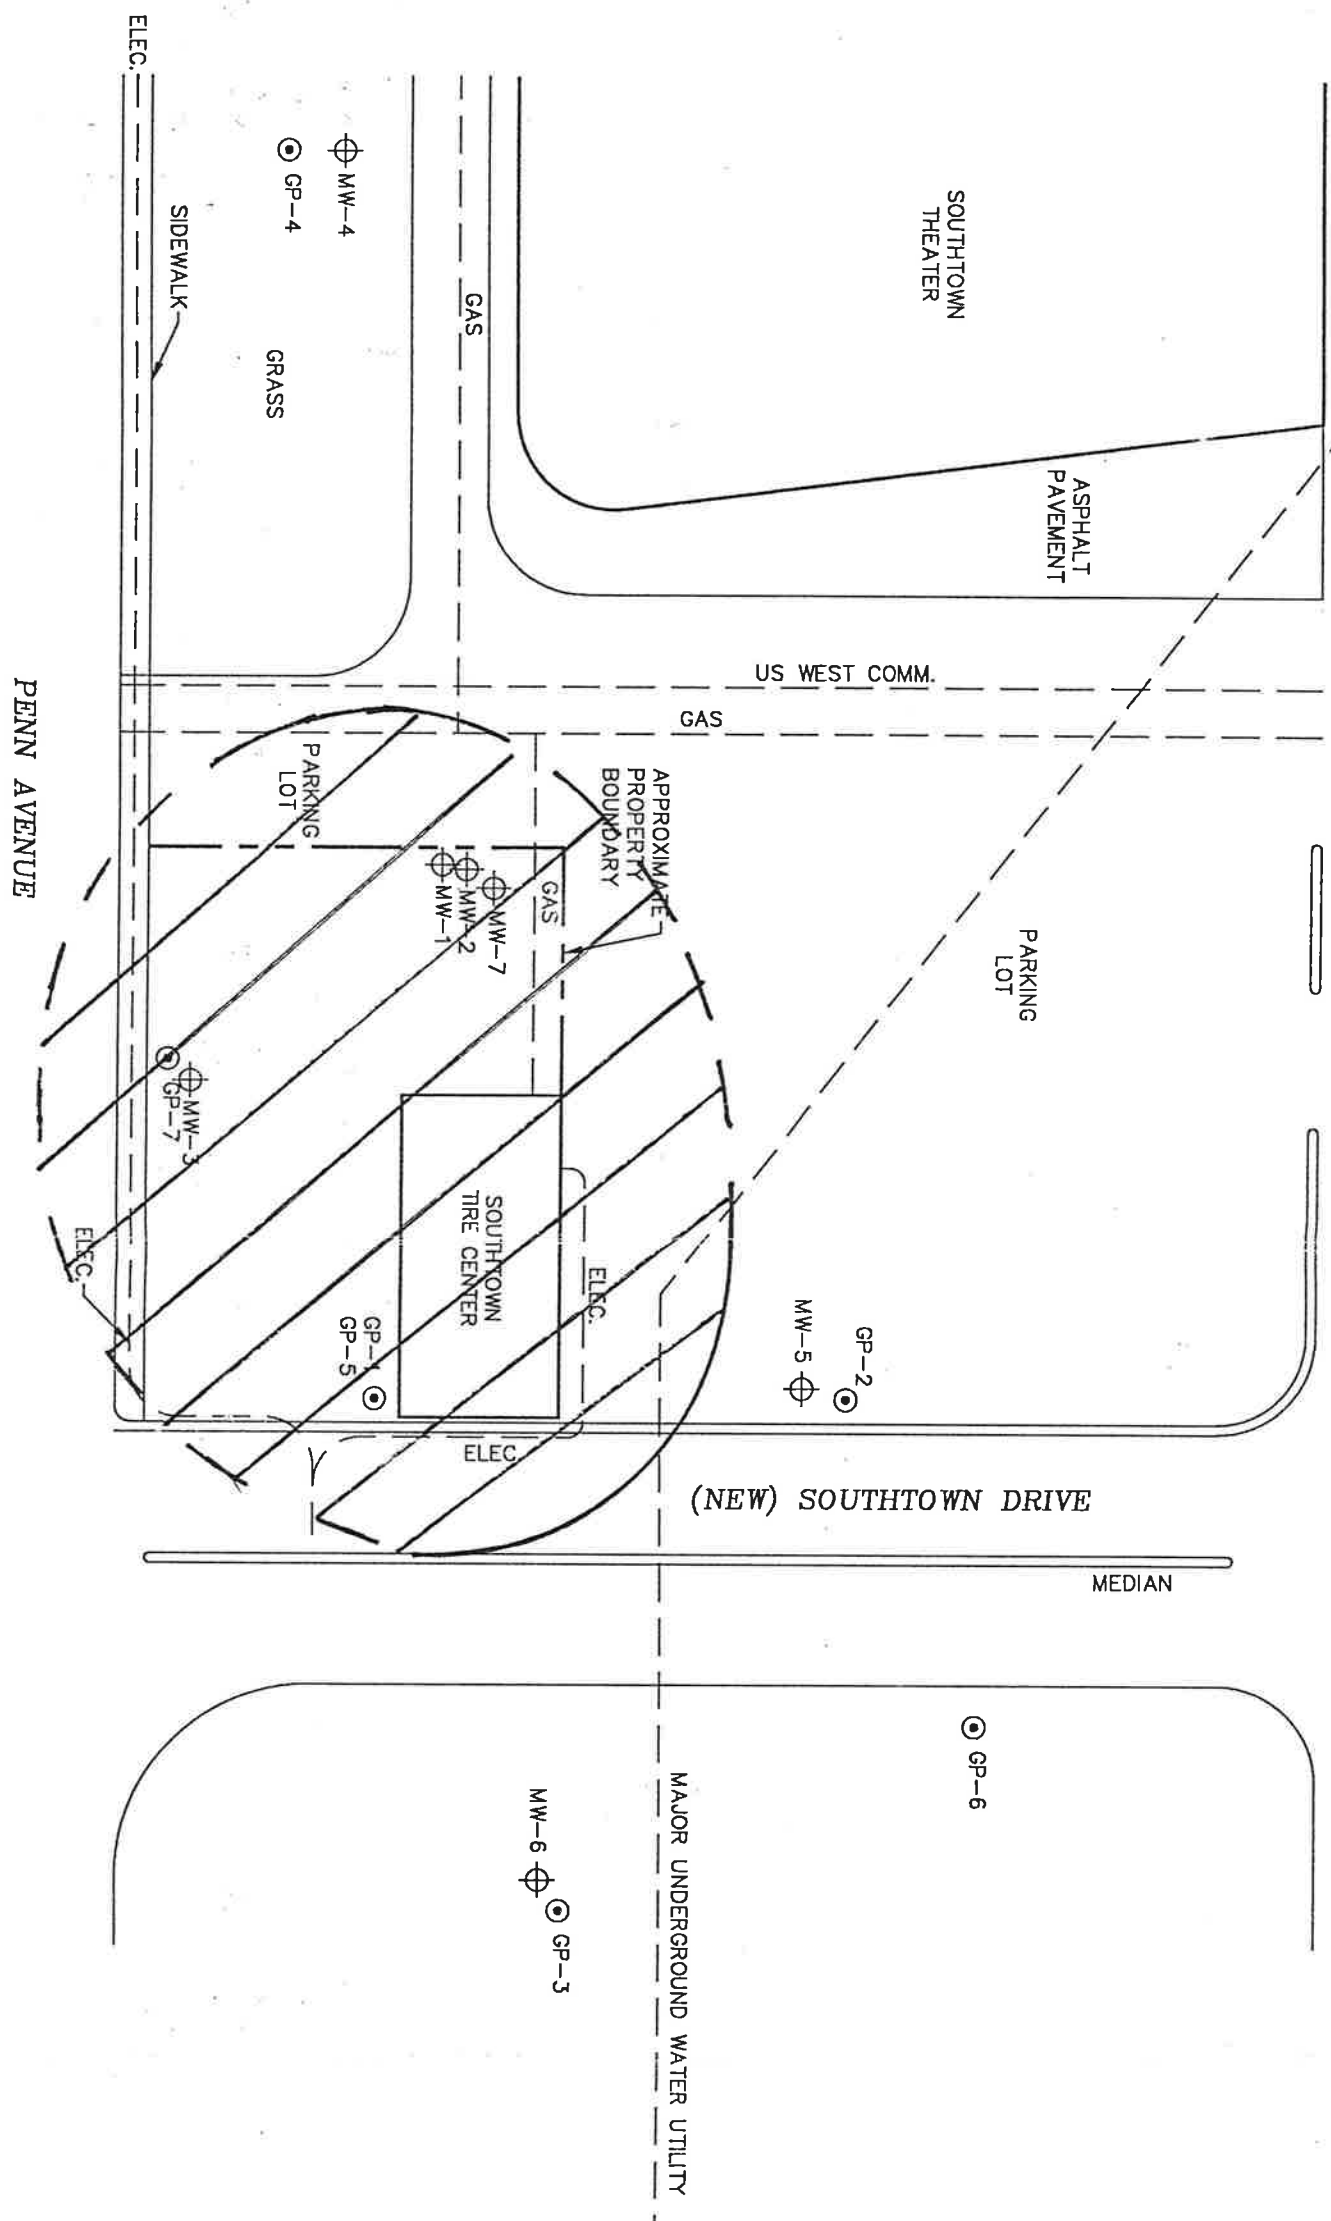



LEGEND

⊕ MONITORING WELL

⊙ GEOPROBE LOCATIONS CONDUCTED FEBRUARY, 1995

▨ UTILITY LINE

INFERRED EXTENT OF PETROLEUM IMPACTED GROUNDWATER EXHIBITING LEVELS OVER 10 PPB BENZENE AT 50' BELOW GROUND SURFACE BASED ON ALL AVAILABLE ANALYTICAL DATA

  


INFERRED EXTENT OF PETROLEUM IMPACTED GROUNDWATER EXHIBITING LEVELS OVER 10 PPB BENZENE AT 50' BELOW GROUND SURFACE BASED ON ALL AVAILABLE ANALYTICAL DATA

INT	DATE
DRAWN BY: JAG	11-12-94
APP'D BY: EJH	02-28-95
JOB No. CMXX-94-0427	
DWG. No. MX40427E	SHEET OF
SCALE 1" = 40'	

INFERRED EXTENT
 PETROLEUM IMPACTED GROUNDWATER AT 50'
 REMEDIAL INVESTIGATION
 SOUTHTOWN TIRE CENTER
 BLOOMINGTON, MINNESOTA



FIGURE NO. 8

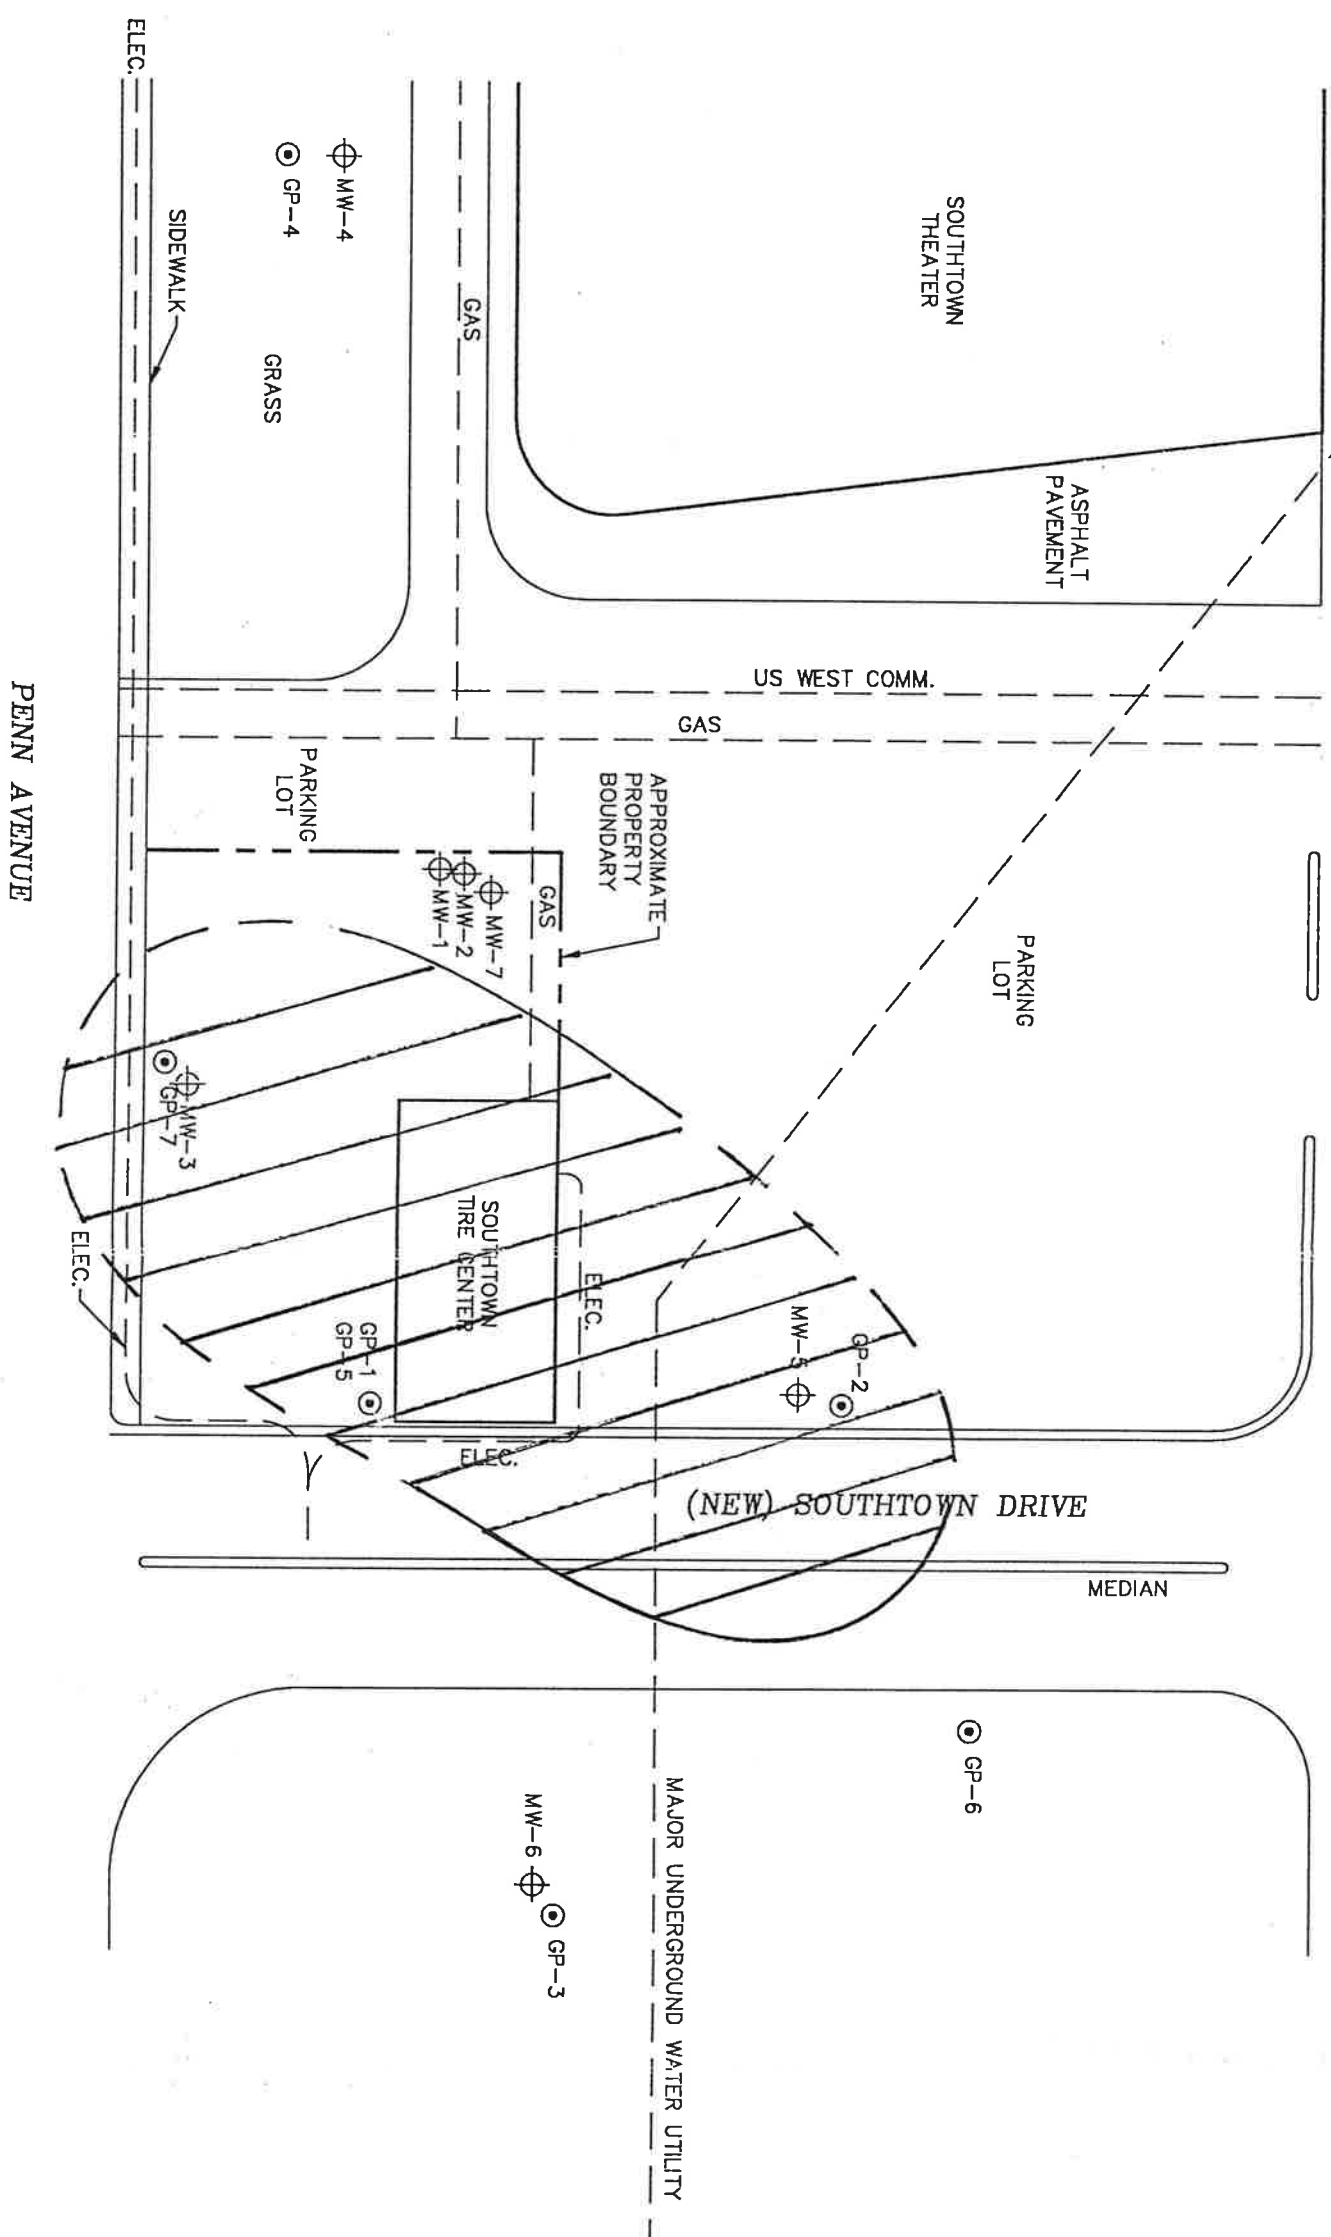

LEGEND


⊕ MONITORING WELL

⊙ GEOPROBE LOCATIONS CONDUCTED FEBRUARY, 1995



UTILITY LINE

INFERRED EXTENT OF PETROLEUM IMPACTED GROUNDWATER EXHIBITING LEVELS OVER 10 PPB BENZENE, AT 75' BELOW GROUND SURFACE BASED ON ALL AVAILABLE ANALYTICAL DATA

 


INT	DATE
DRAWN BY: JAG	11-12-94
APP'D BY: EJH	02-28-95
JOB No. CMXX-94-0427	
DWG. No. MX40427E	SHEET OF
SCALE 1" = 40'	

INFERRED EXTENT
PETROLEUM IMPACTED GROUNDWATER AT 75'
REMEDIAL INVESTIGATION
SOUTHTOWN TIRE CENTER
BLOOMINGTON, MINNESOTA



FIGURE NO. 9

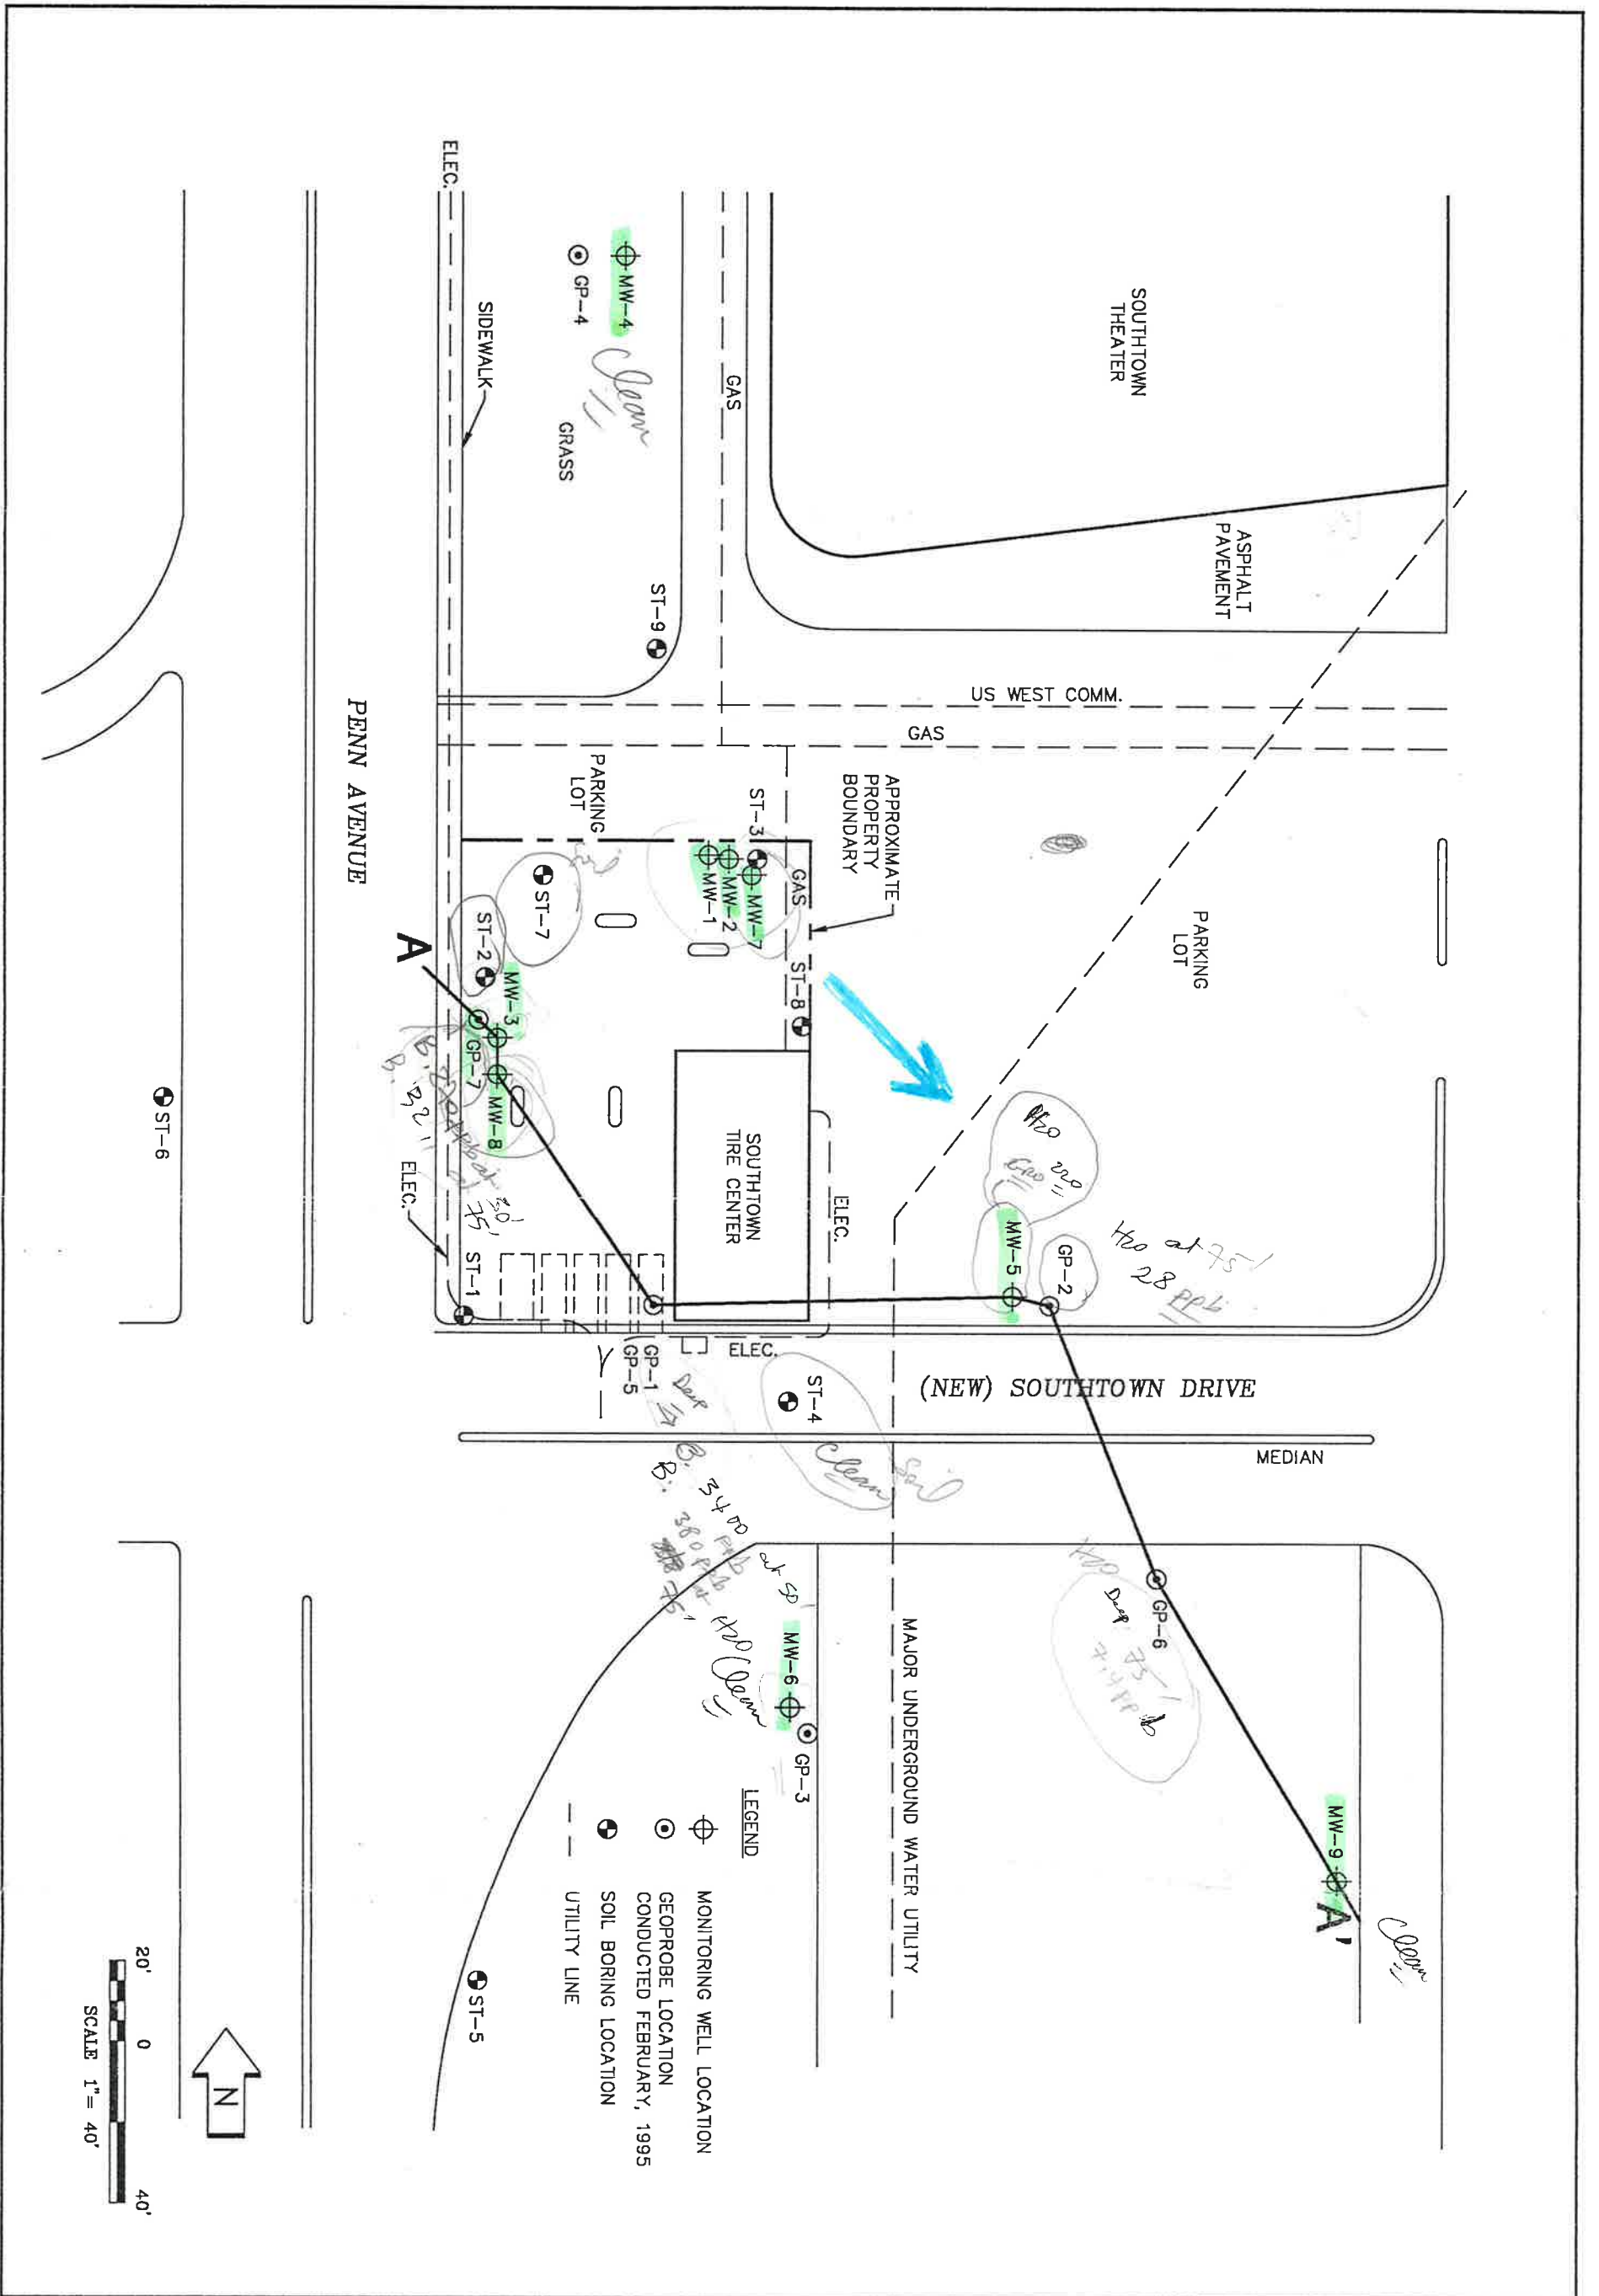


INT	DATE
DRAWN BY: JAG	11-12-94
APP'D BY: EJH	4-17-95
JOB No. CMXX-94-0427	
DWG. No. MX40427E	SHEET OF
SCALE 1" = 40'	

GEOLOGIC CROSS SECTION A-A'
 REMEDIAL INVESTIGATION
 SOUTHTOWN TIRE CENTER
 BLOOMINGTON, MINNESOTA

BRAUN™
INTERTEC

FIGURE NO. 10

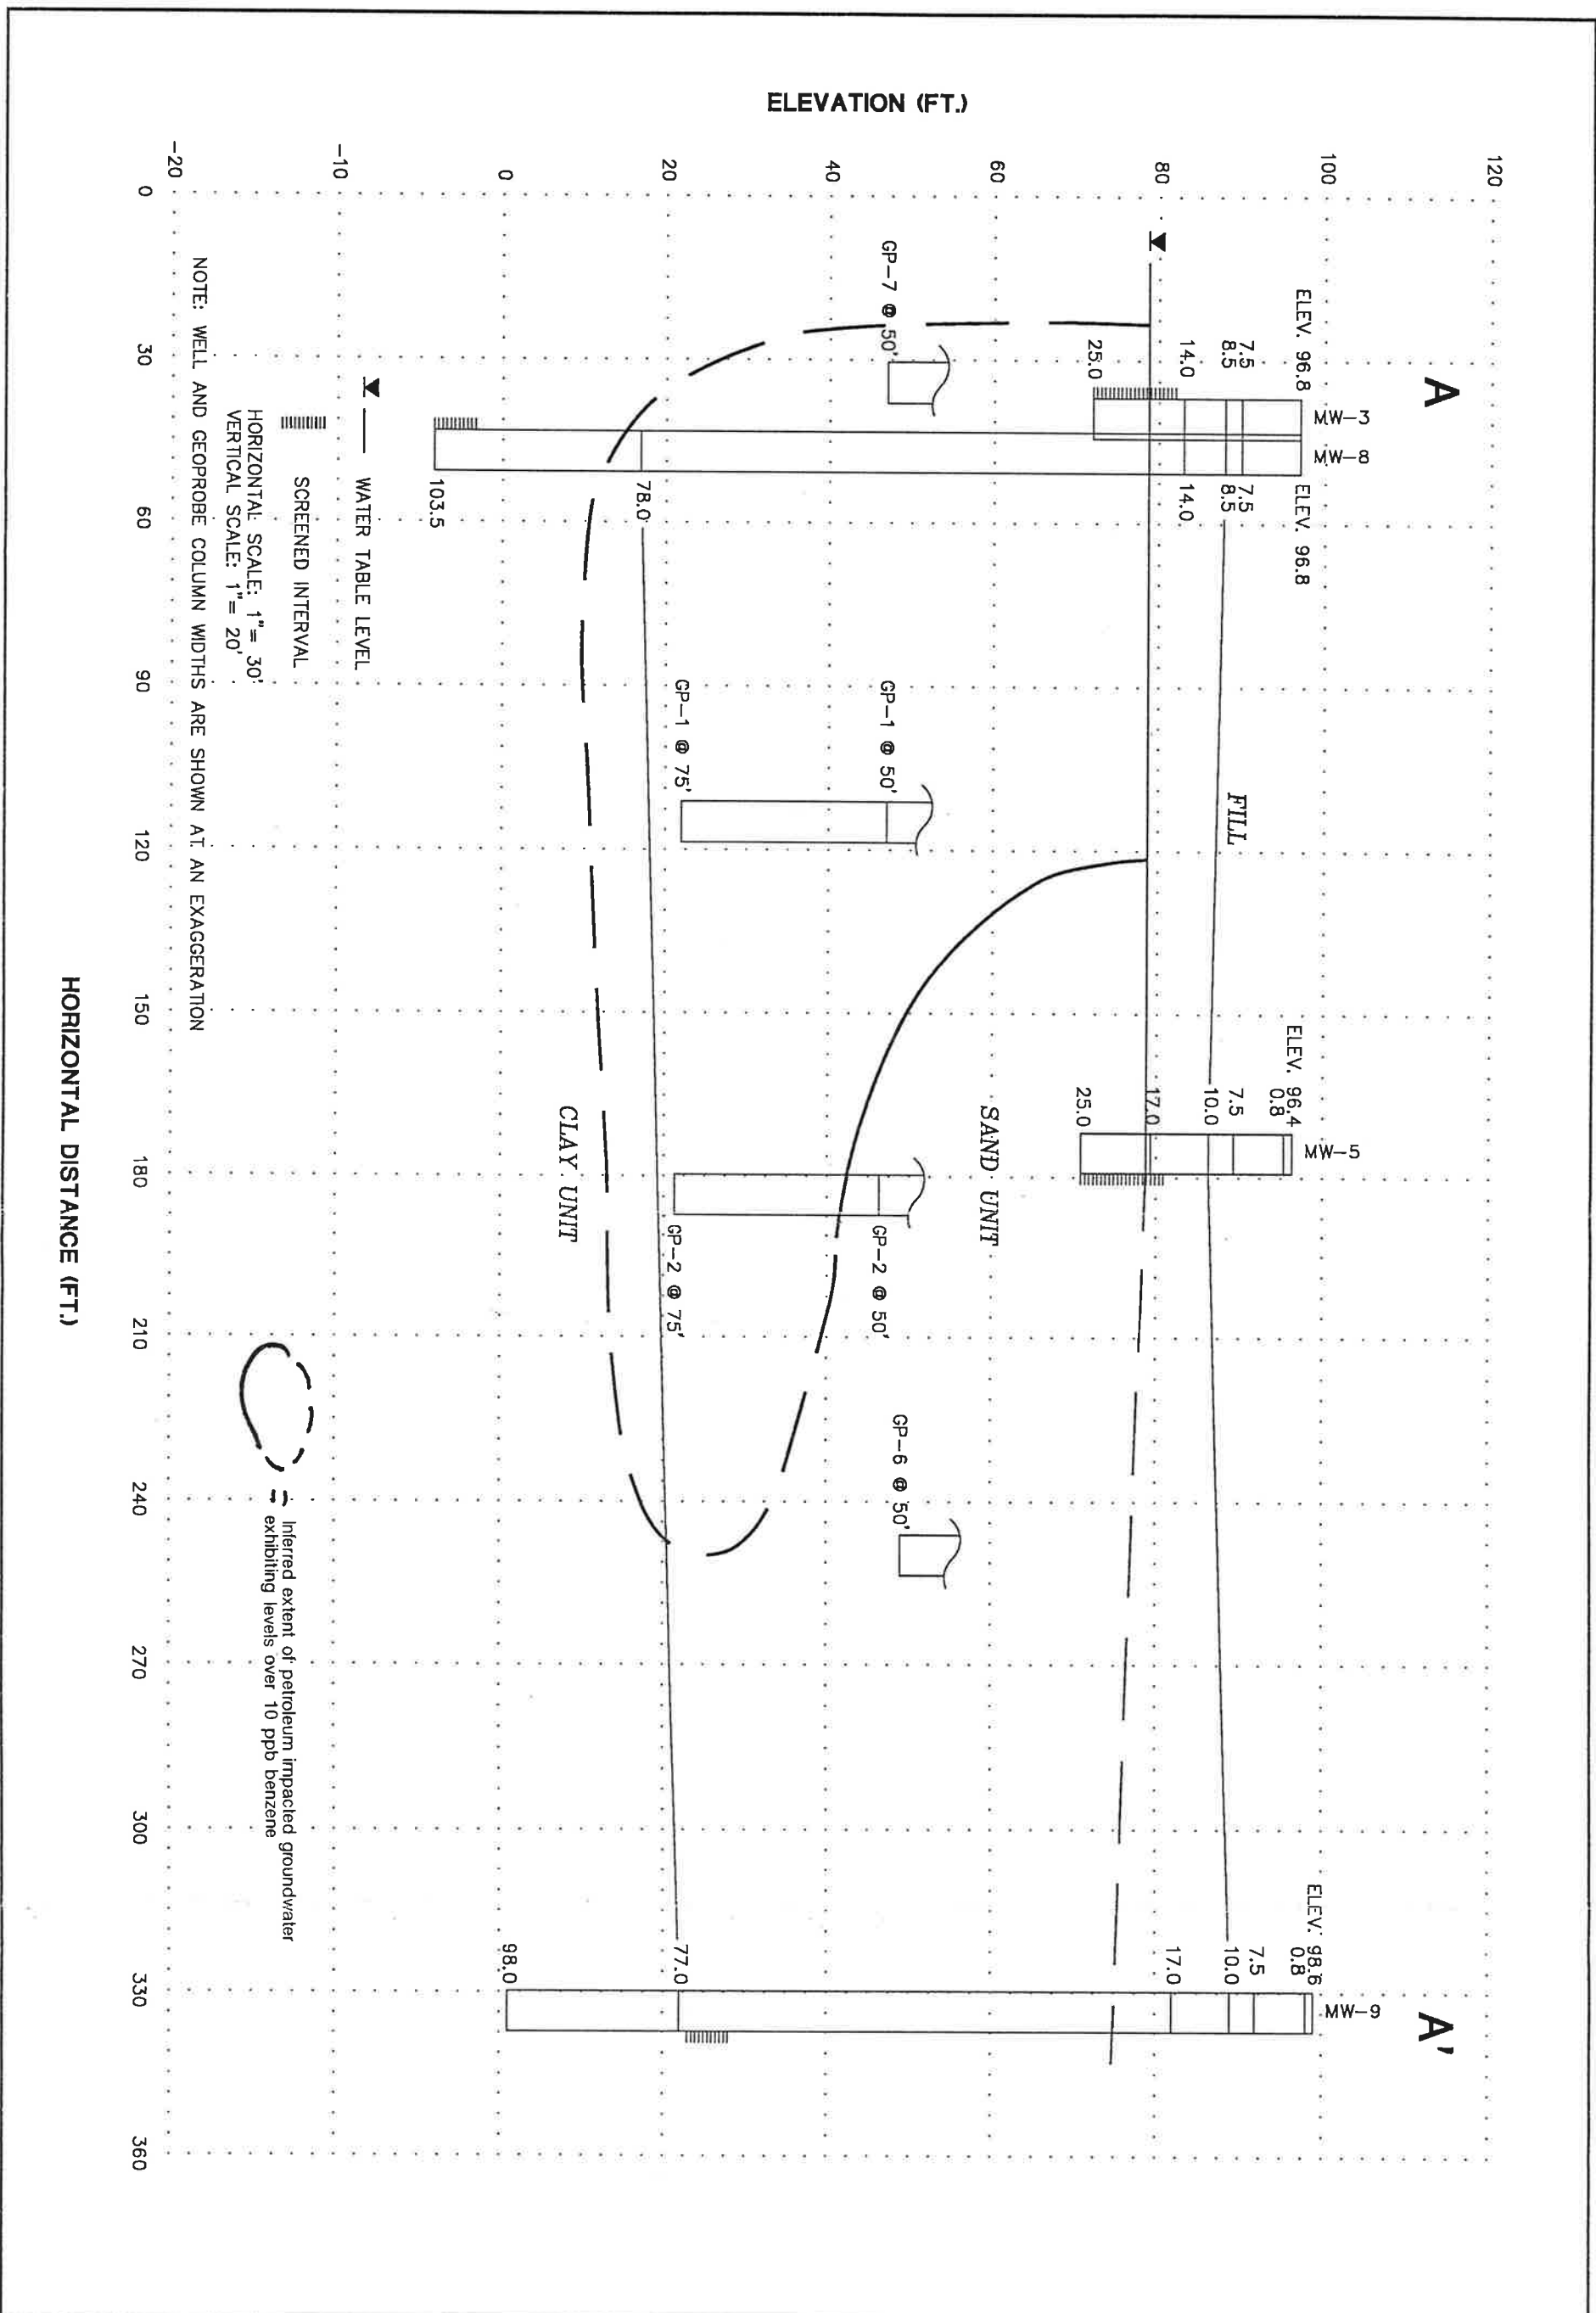


INT	DATE
DRAWN BY: JAG	4-17-95
APP'D BY: EJH	4-17-95
JOB No. CMXX-94-0427	
DWG. No. MX40427G	SHEET OF
SCALE 1" = 30'	

GEOLOGIC CROSS SECTION - INFERRED EXTENT OF GROUNDWATER CONTAMINATE PLUME
 REMEDIAL INVESTIGATION
 SOUTHTOWN TIRE CENTER
 BLOOMINGTON, MINNESOTA



FIGURE NO. 11

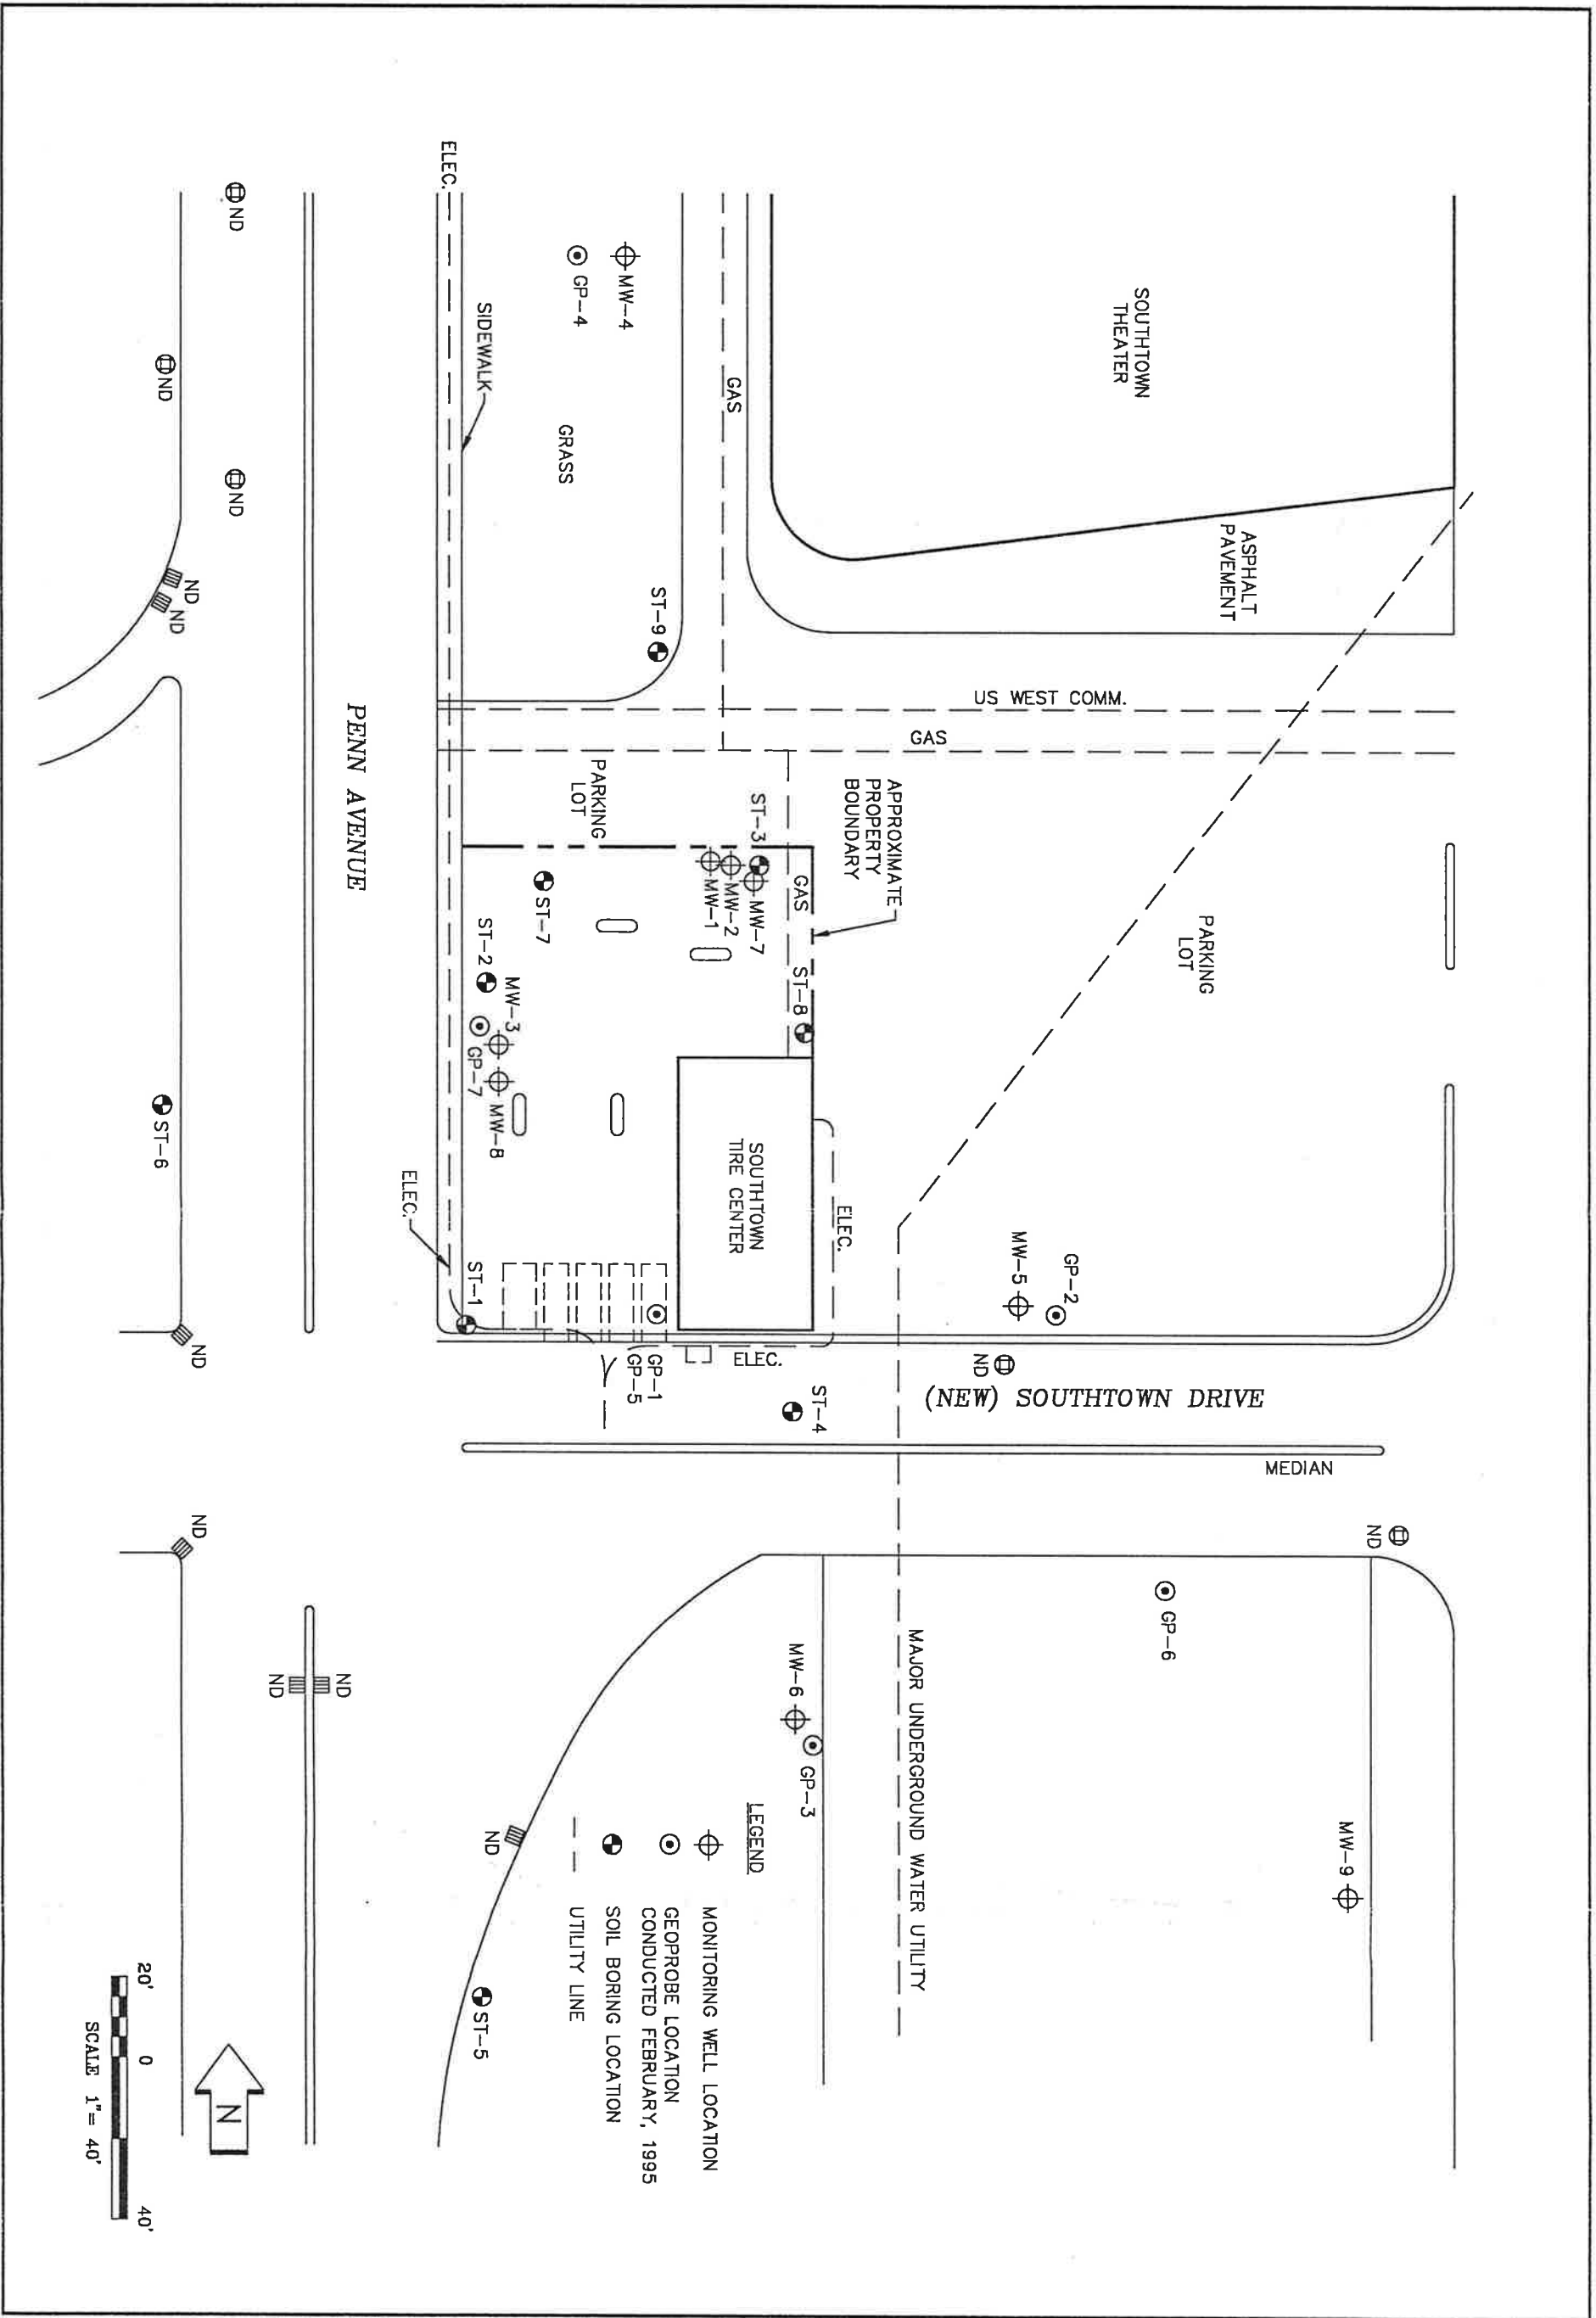

INT	DATE
DRAWN BY: JAG	11-12-94
APP'D BY: EJH	4-17-95
JOB No. CMXX-94-0427	
DWG. No. MX40427E	SHEET OF
SCALE 1" = 40'	

VAPOR RISK ASSESSMENT PLAN
 REMEDIAL INVESTIGATION
 SOUTHTOWN TIRE CENTER
 BLOOMINGTON, MINNESOTA



FIGURE NO. 12

