


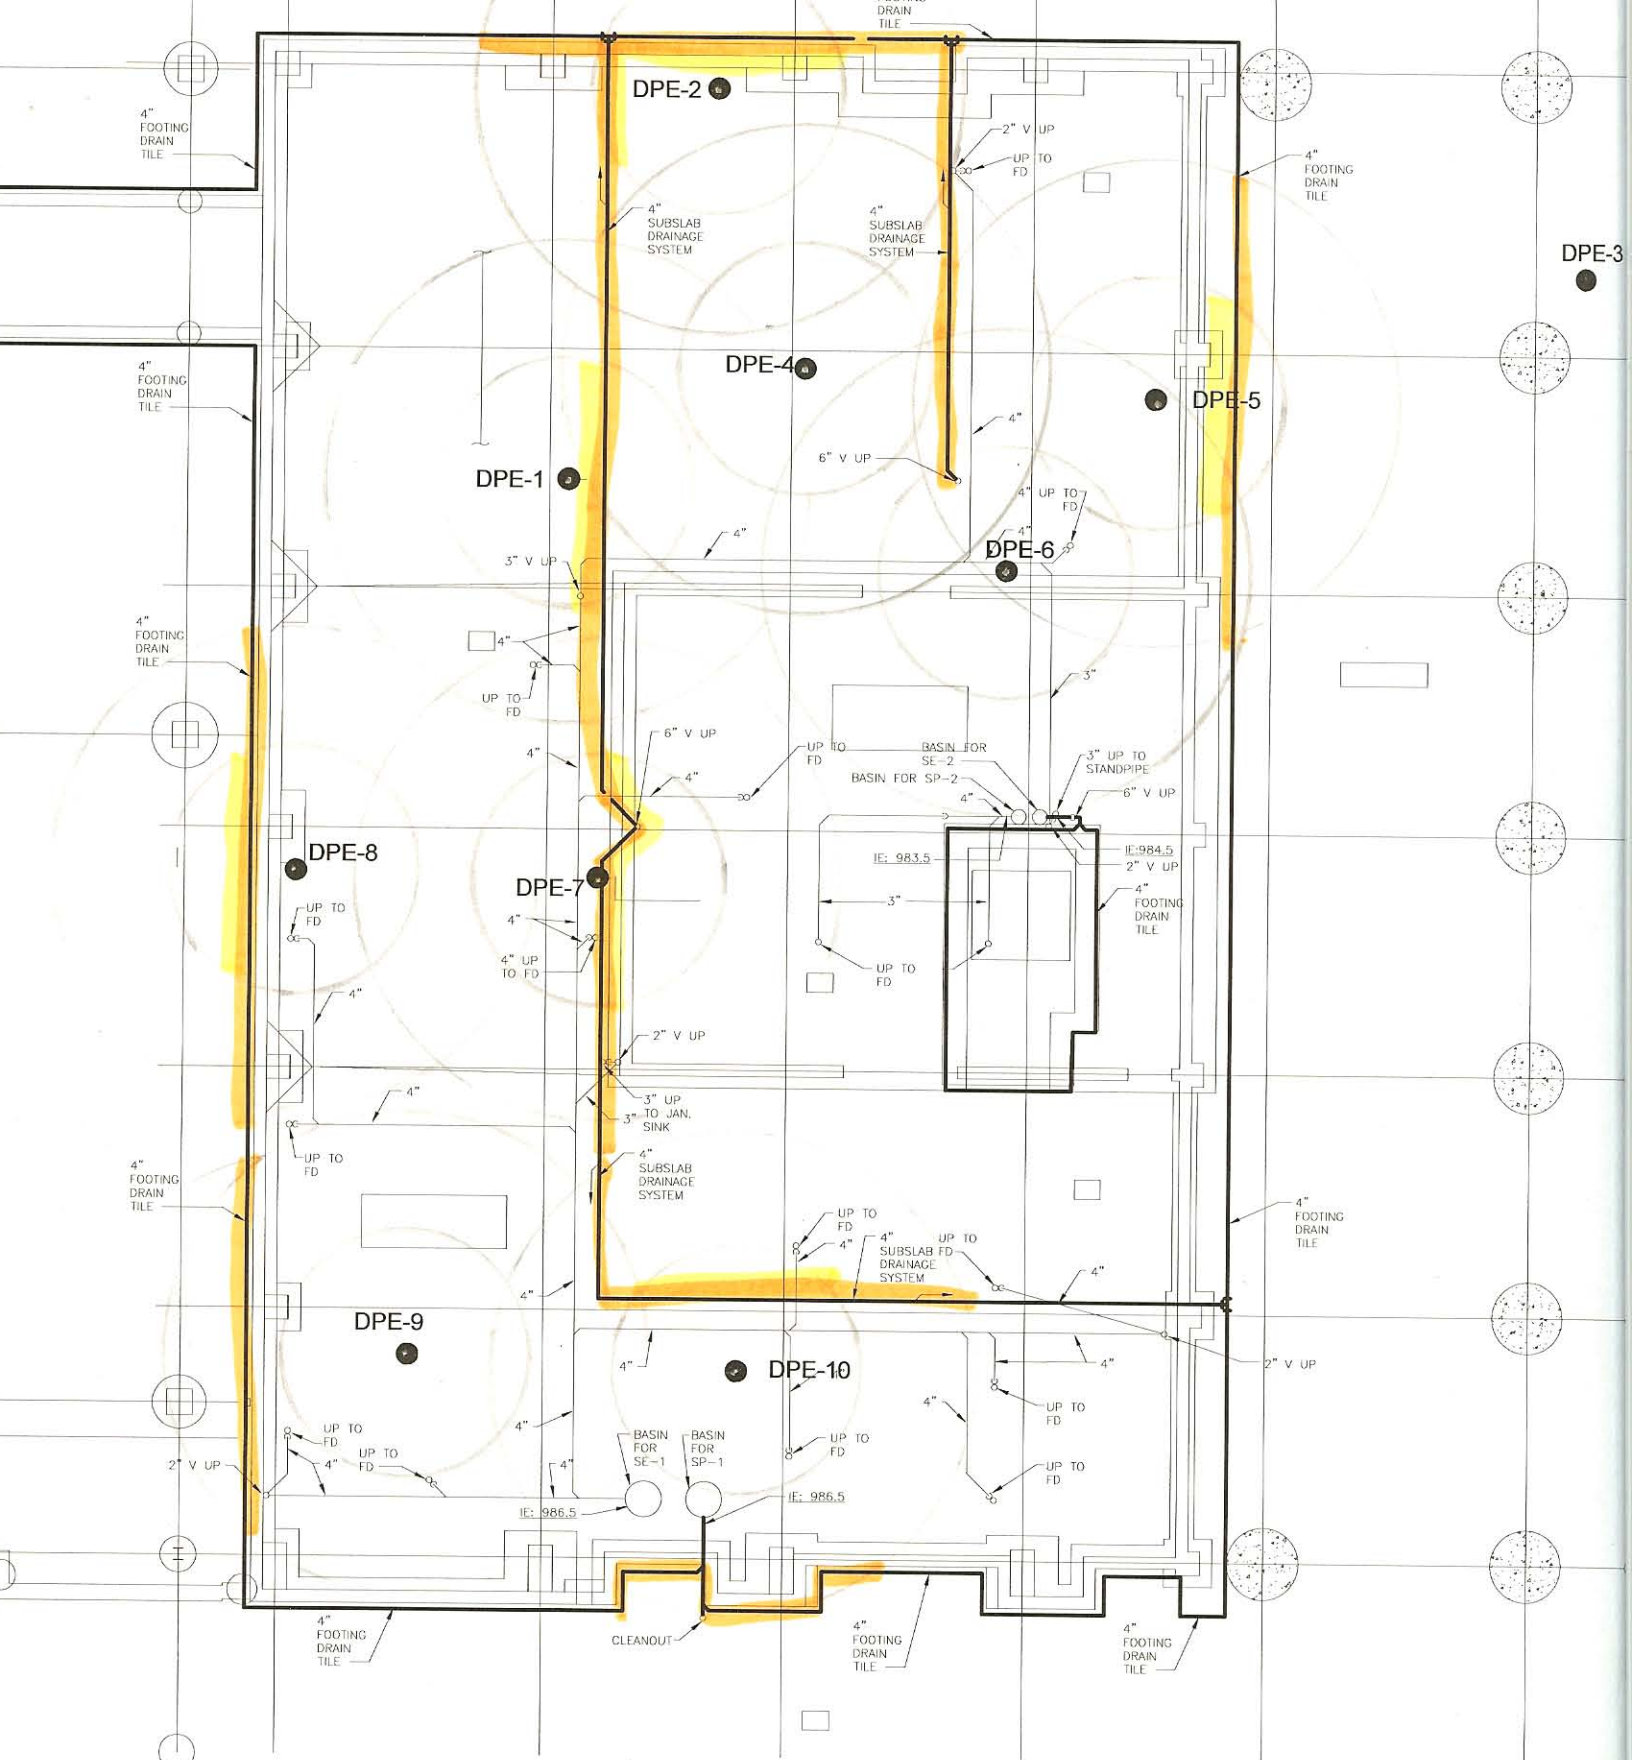

PROPOSED SOLID SECTION OF DRAIN TILE


- 20 ft RADIUS of INFLUENCE FROM DPE well
- 10 ft RADIUS of INFLUENCE FROM DPE well

Drawing provided by HGA; however, the venting system was designed by Landmark Environmental LLC.

\\CRC\CAD\IP200U - LM final.dwg

LEGEND

- Venting System
- DPE-10 Dual Phase Extraction Well Location

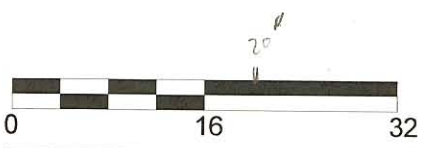

Rev	Date	By	Description

LANDMARK ENVIRONMENTAL, LLC
2042 W. 98th Street
Bloomington, MN 55431

BASEMENT LEVEL SUB-SLAB - FOUNDATION VENTING AND DRAINAGE SYSTEM

219 AND 223 FIRST AVENUE S.W.
ROCHESTER, MINNESOTA

Landmark Project Number:
Drawn: JDS Check:
Scale: NONE Date:
Drawing Number: