



DATE	6-28-04	FIGURE NO.	
DRAWN BY:	BJB		
APP'D BY:	JJK		
JOB NO.	BLO404733		
DWG. NO.	BLO403622A		
SHEET	OF		
SCALE	1" = 100'		

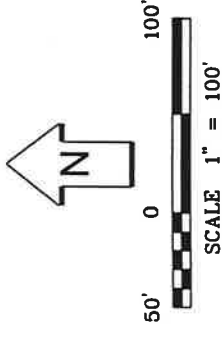

- DENTOES APPROXIMATE LOCATION OF STANDARD PENETRATION TEST BORING
 - ▼ DENTOES APPROXIMATE LOCATION OF SOIL SAMPLE
 - ⊙ DENTOES VERY APPROXIMATE LOCATION OF GEOPROBE BORING PERFORMED BY BAY WEST (AUGUST, 2000)
- NOTE:** GEOPROBE LOCATIONS ARE NOT DRAWN TO SCALE

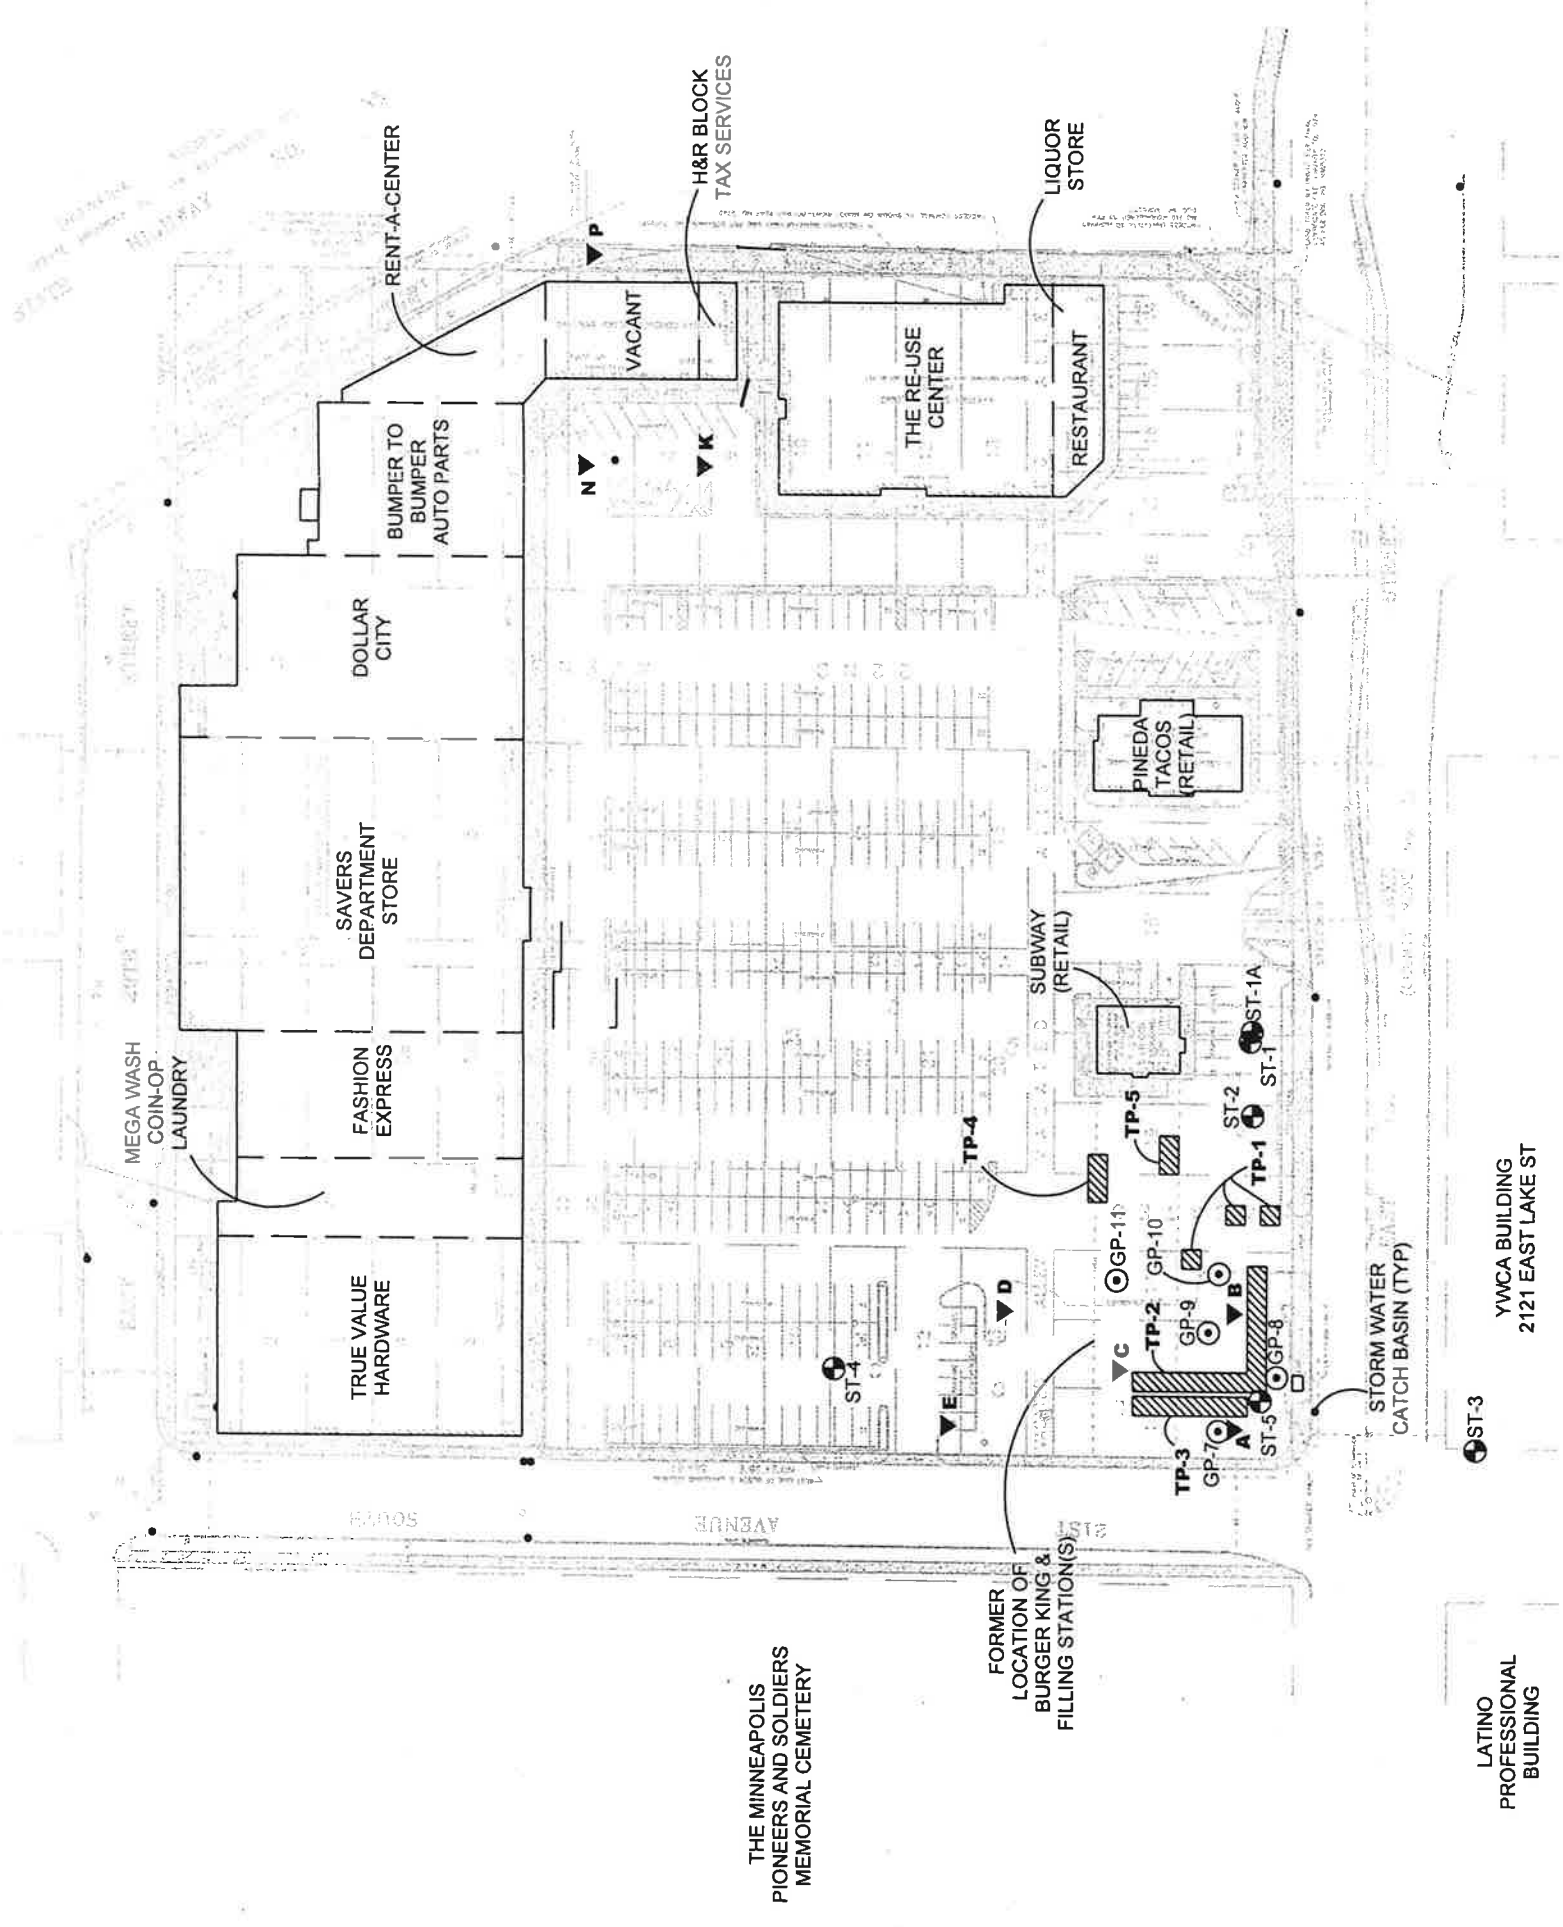

THE MINNEAPOLIS
PIONEERS AND SOLDIERS
MEMORIAL CEMETERY

FORMER
LOCATION OF
BURGER KING &
FILLING STATION(S)

LATINO
PROFESSIONAL
BUILDING

YWCA BUILDING
2121 EAST LAKE ST

STORM WATER
CATCH BASIN (TYP)

SUBWAY
(RETAIL)

PINEDA
TACOS
(RETAIL)

THE RE-USE
CENTER

LIQUOR
STORE

H&R BLOCK
TAX SERVICES

VACANT

RENT-A-CENTER

BUMPER TO
BUMPER
AUTO PARTS

DOLLAR
CITY

SAVERS
DEPARTMENT
STORE

FASHION
EXPRESS

MEGA WASH
COIN-OP
LAUNDRY

TRUE VALUE
HARDWARE

ST-3

ST-1

ST-2

ST-1A

TP-1

TP-2

TP-3

TP-4

TP-5

GP-7

GP-8

GP-9


GP-10

GP-11


AVENUE

EAST LAKE STREET

FIGURE NO.	INT
DRAWN BY:	BJB
DATE	6-28-04
APP'D BY:	JJK
JOB NO.	BL0404733
DWG. NO.	BL0405622A
SCALE	1" = 100'
SHEET	OF

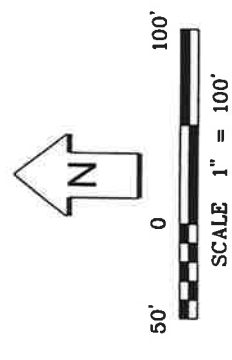

- ⊙ DENTOES APPROXIMATE LOCATION OF STANDARD PENETRATION TEST BORING PERFORMED AS PART OF 2004 LSI
 - ▼ DENTOES APPROXIMATE LOCATION OF SOIL BORING PERFORMED BY BRAUN INTERTEC (MAY, 2004)
 - ⊙ DENTOES VERY APPROXIMATE LOCATION OF GEOPROBE BORING PERFORMED BY BAY WEST (AUGUST, 2000)
 - DENOTES APPROXIMATE LOCATION OF STORM SEWER CATCH BASIN VAPOR SURVEY POINT
- NOTE: GEOPROBE LOCATIONS ARE NOT DRAWN TO SCALE

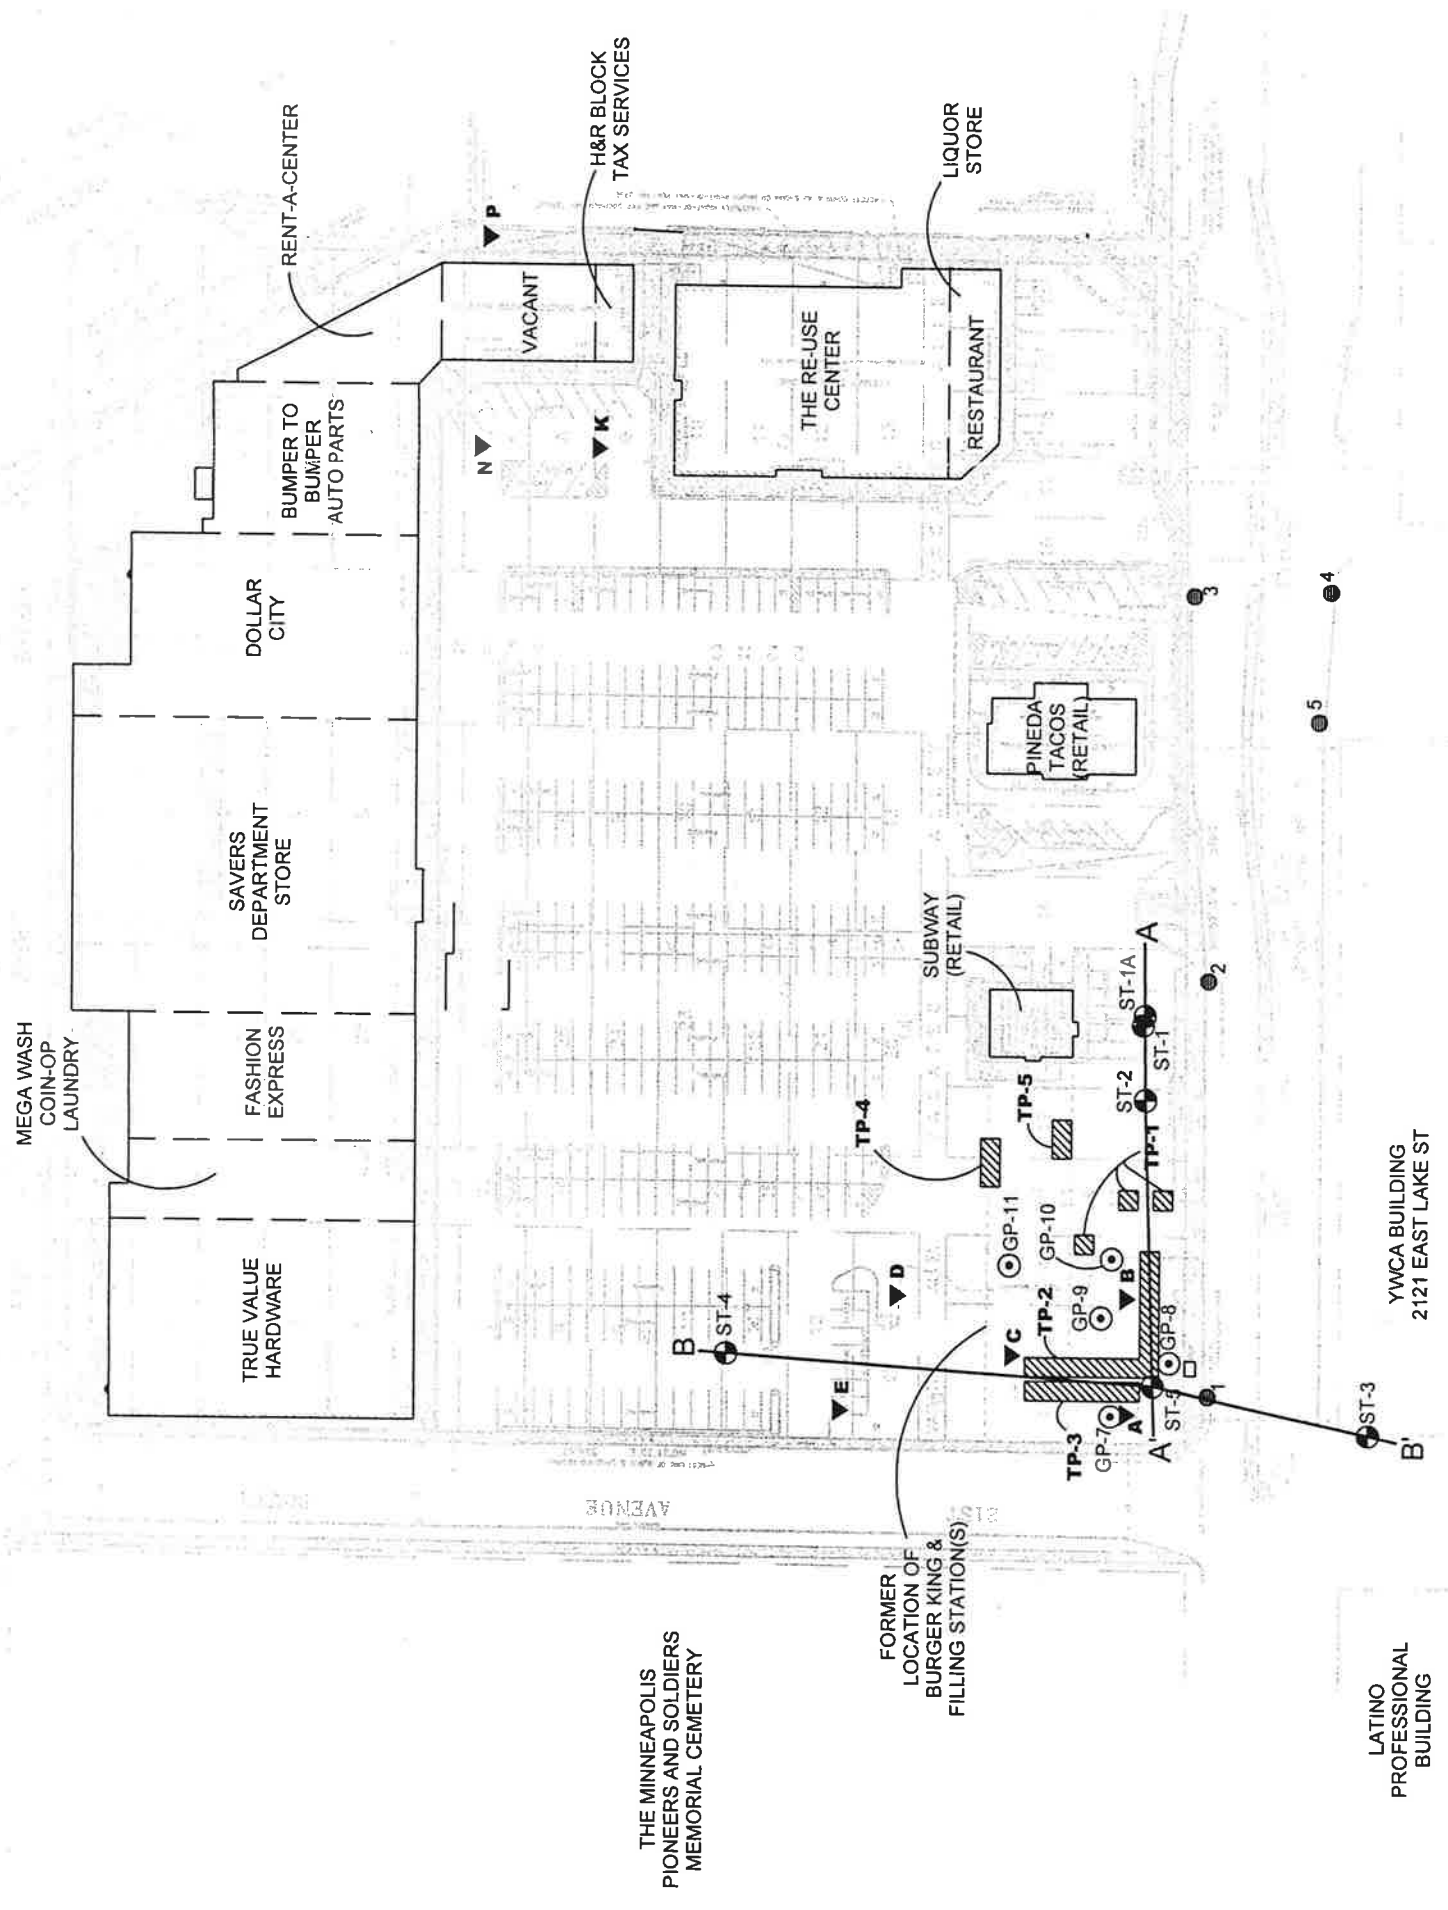



LATINO PROFESSIONAL BUILDING

THE MINNEAPOLIS PIONEERS AND SOLDIERS MEMORIAL CEMETERY

FORMER LOCATION OF BURGER KING & FILLING STATION(S)

YWCA BUILDING
2121 EAST LAKE ST

FIGURE NO.	INT
DATE	7-23-04
DRAWN BY:	BJB
APP'D BY:	JJK
JOB NO.	BLO404733
DWG. NO.	BLO404733
SHEET	OF
SCALE	AS SHOWN

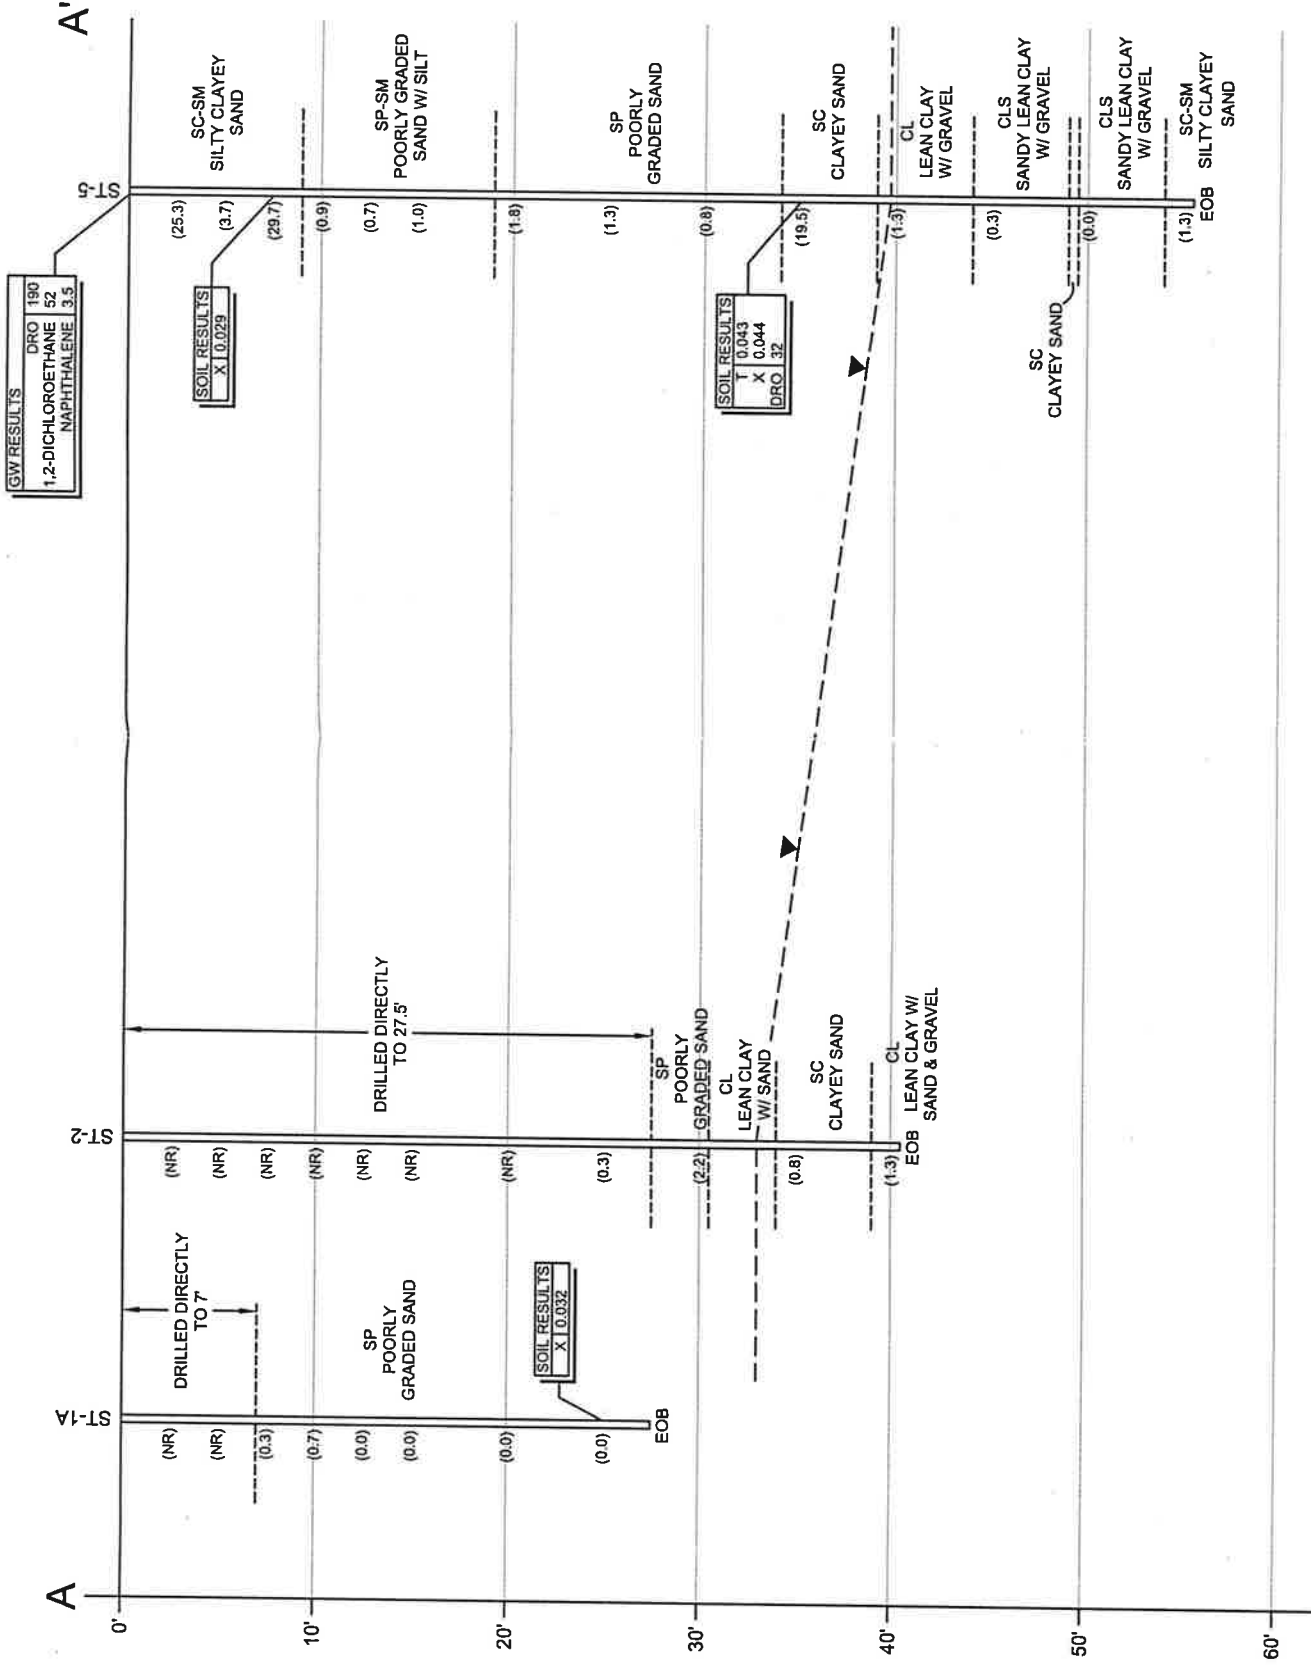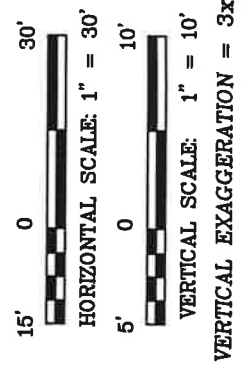



▼ GROUNDWATER ELEVATION
(xx) PID READING
(NR) NO PID READING
(NSR) NO SAMPLE RECOVERED

B BENZENE
E ETHYLBENZENE
T TOLUENE
X XYLENES
GRO GASOLINE RANGE ORGANICS
DRO DIESEL RANGE ORGANICS

NOTES: ALL GROUNDWATER RESULTS ARE IN ug/L
ALL SOIL RESULTS ARE IN mg/kg

DATE	7-23-04
DRAWN BY:	BJB
APP'D BY:	JJK
JOB NO.	BL0404733
DWG. NO.	BL0404733
SHEET	OF
SCALE	AS SHOWN

FIGURE NO.

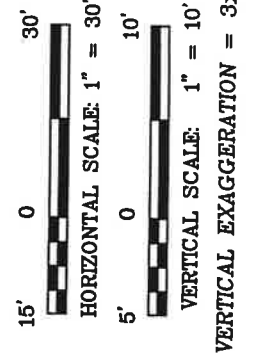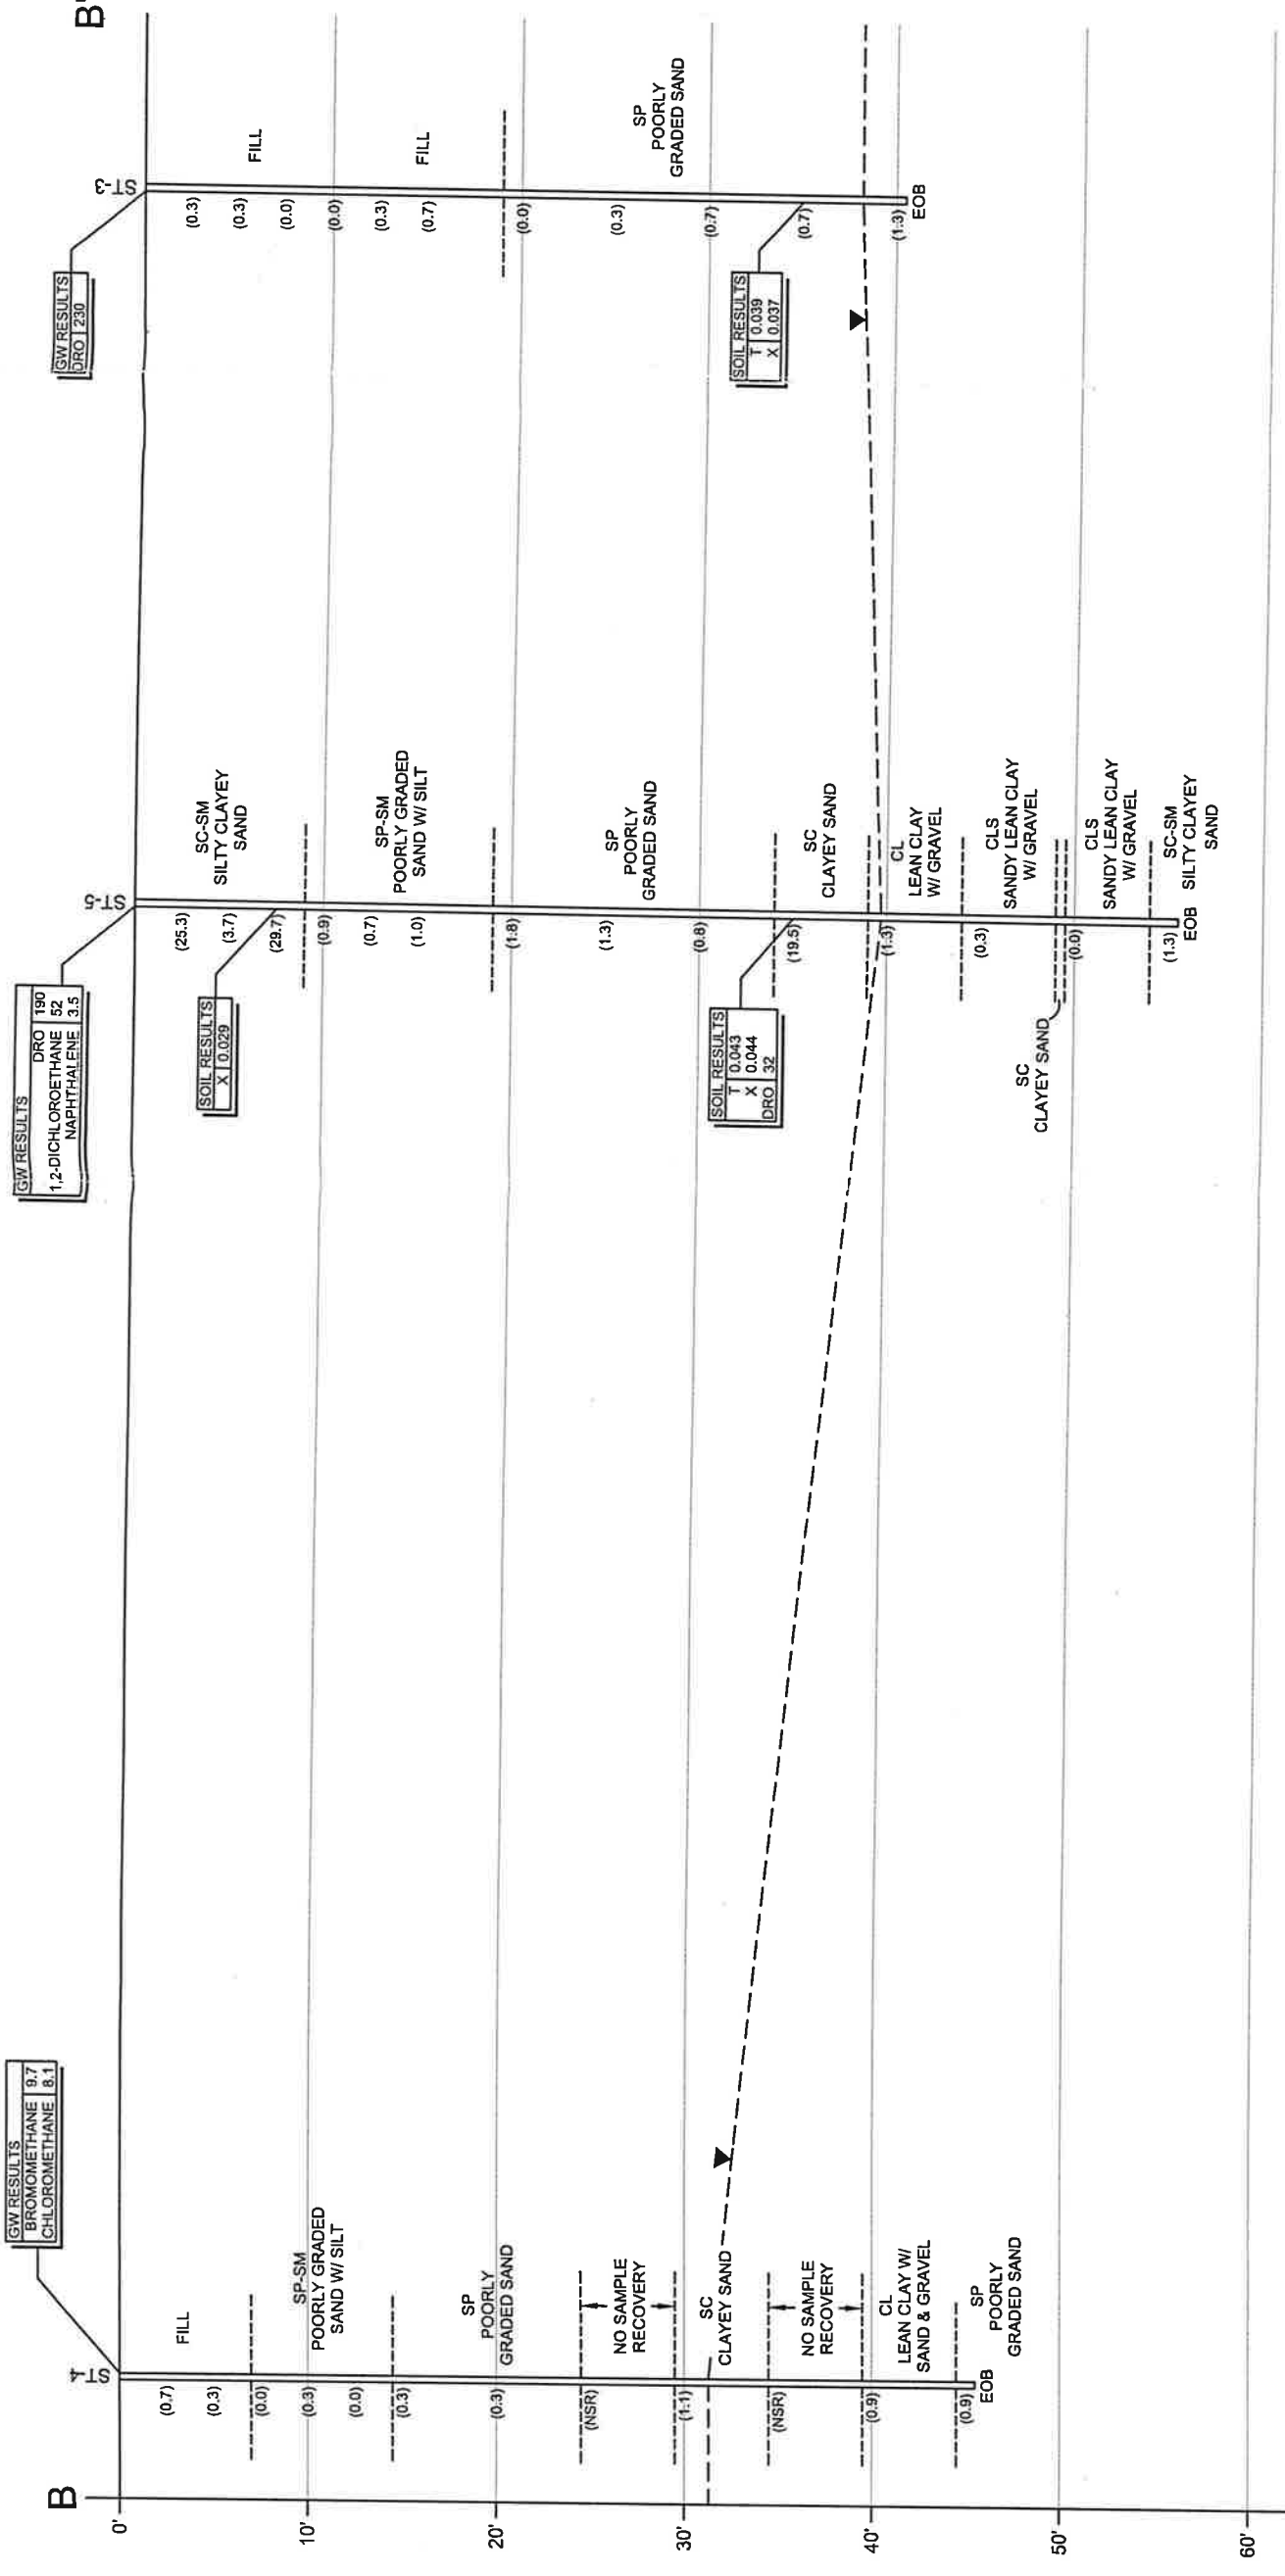

- ▼ GROUNDWATER ELEVATION
 - (xx) PID READING
 - (NR) NO PID READING
 - (NSR) NO SAMPLE RECOVERED
 - B BENZENE
 - E ETHYLBENZENE
 - T TOLUENE
 - X XYLENES
 - GRO GASOLINE RANGE ORGANICS
 - DRO DIESEL RANGE ORGANICS
- NOTES: ALL GROUNDWATER RESULTS ARE IN ug/L
ALL SOIL RESULTS ARE IN mg/kg